

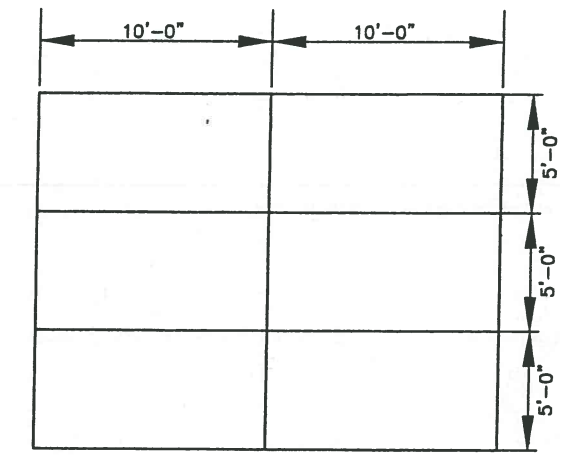


PROPOSED PHASE I

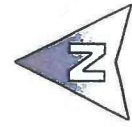

(B) TYP. GRAVE DIMENSIONS
(C4) SCALE: 1" = 1' (22x34) / 1" = 2' (11x17)

NO.	REVISION	DATE

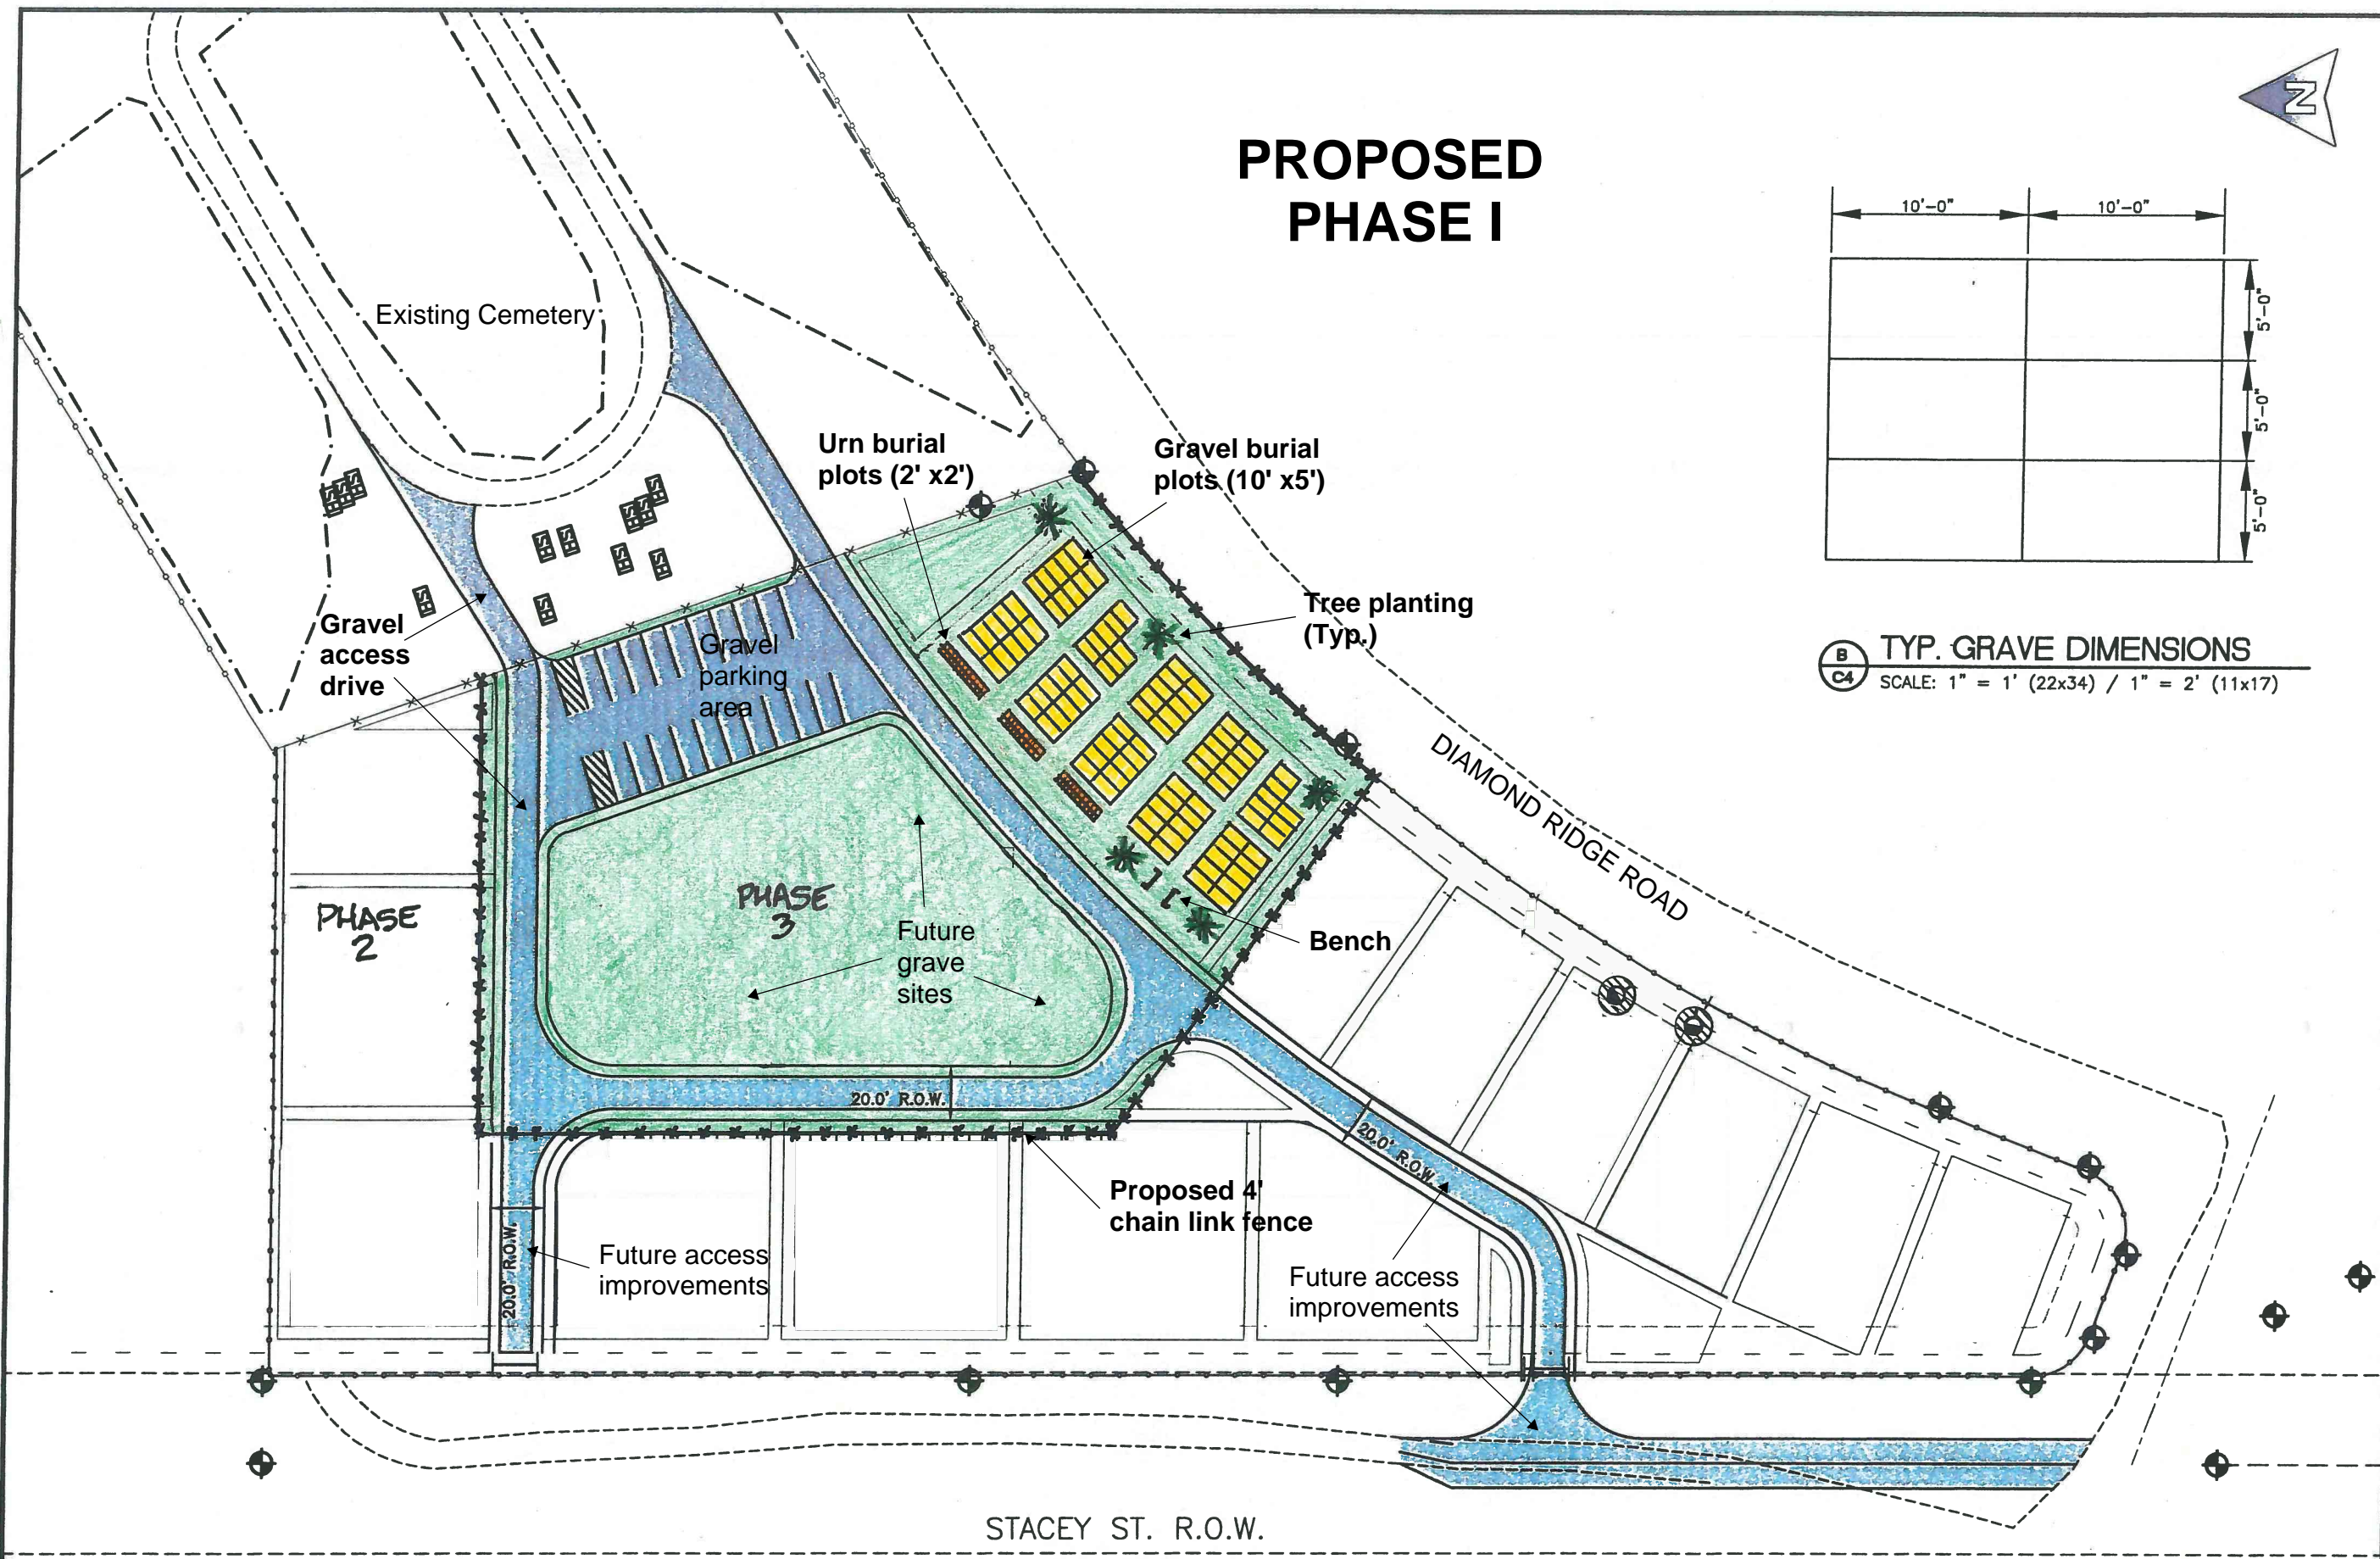


HICKERSON MEMORIAL CEMETERY
 CITY OF HOMER
 HOMER, ALASKA
 GRAVE SITE PLAN


PROJECT NO. 1275
 DRAWN BY: MZD/CAM
 CHECKED BY: WJN
 DATE: 03/19/13
 SCALES: NOTED
 HORIZ. NOTED
 VERT. NOTED
 SHEET: **C4**

(A) GRAVE SITE PLAN
(C4) SCALE: 1" = 30' (22x34) / 1" = 60' (11x17)

POSSIBLE FUTURE PHASE

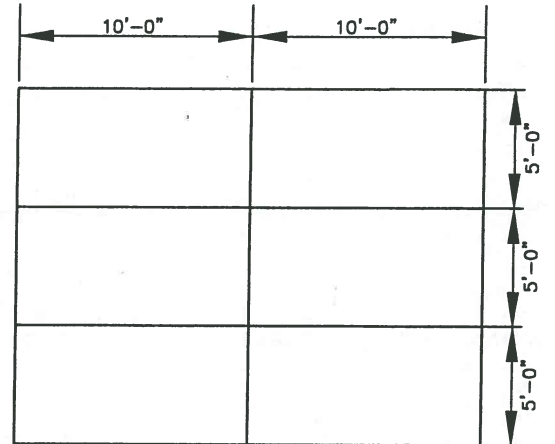

B TYP. GRAVE DIMENSIONS
C4 SCALE: 1" = 1' (22x34) / 1" = 2' (11x17)

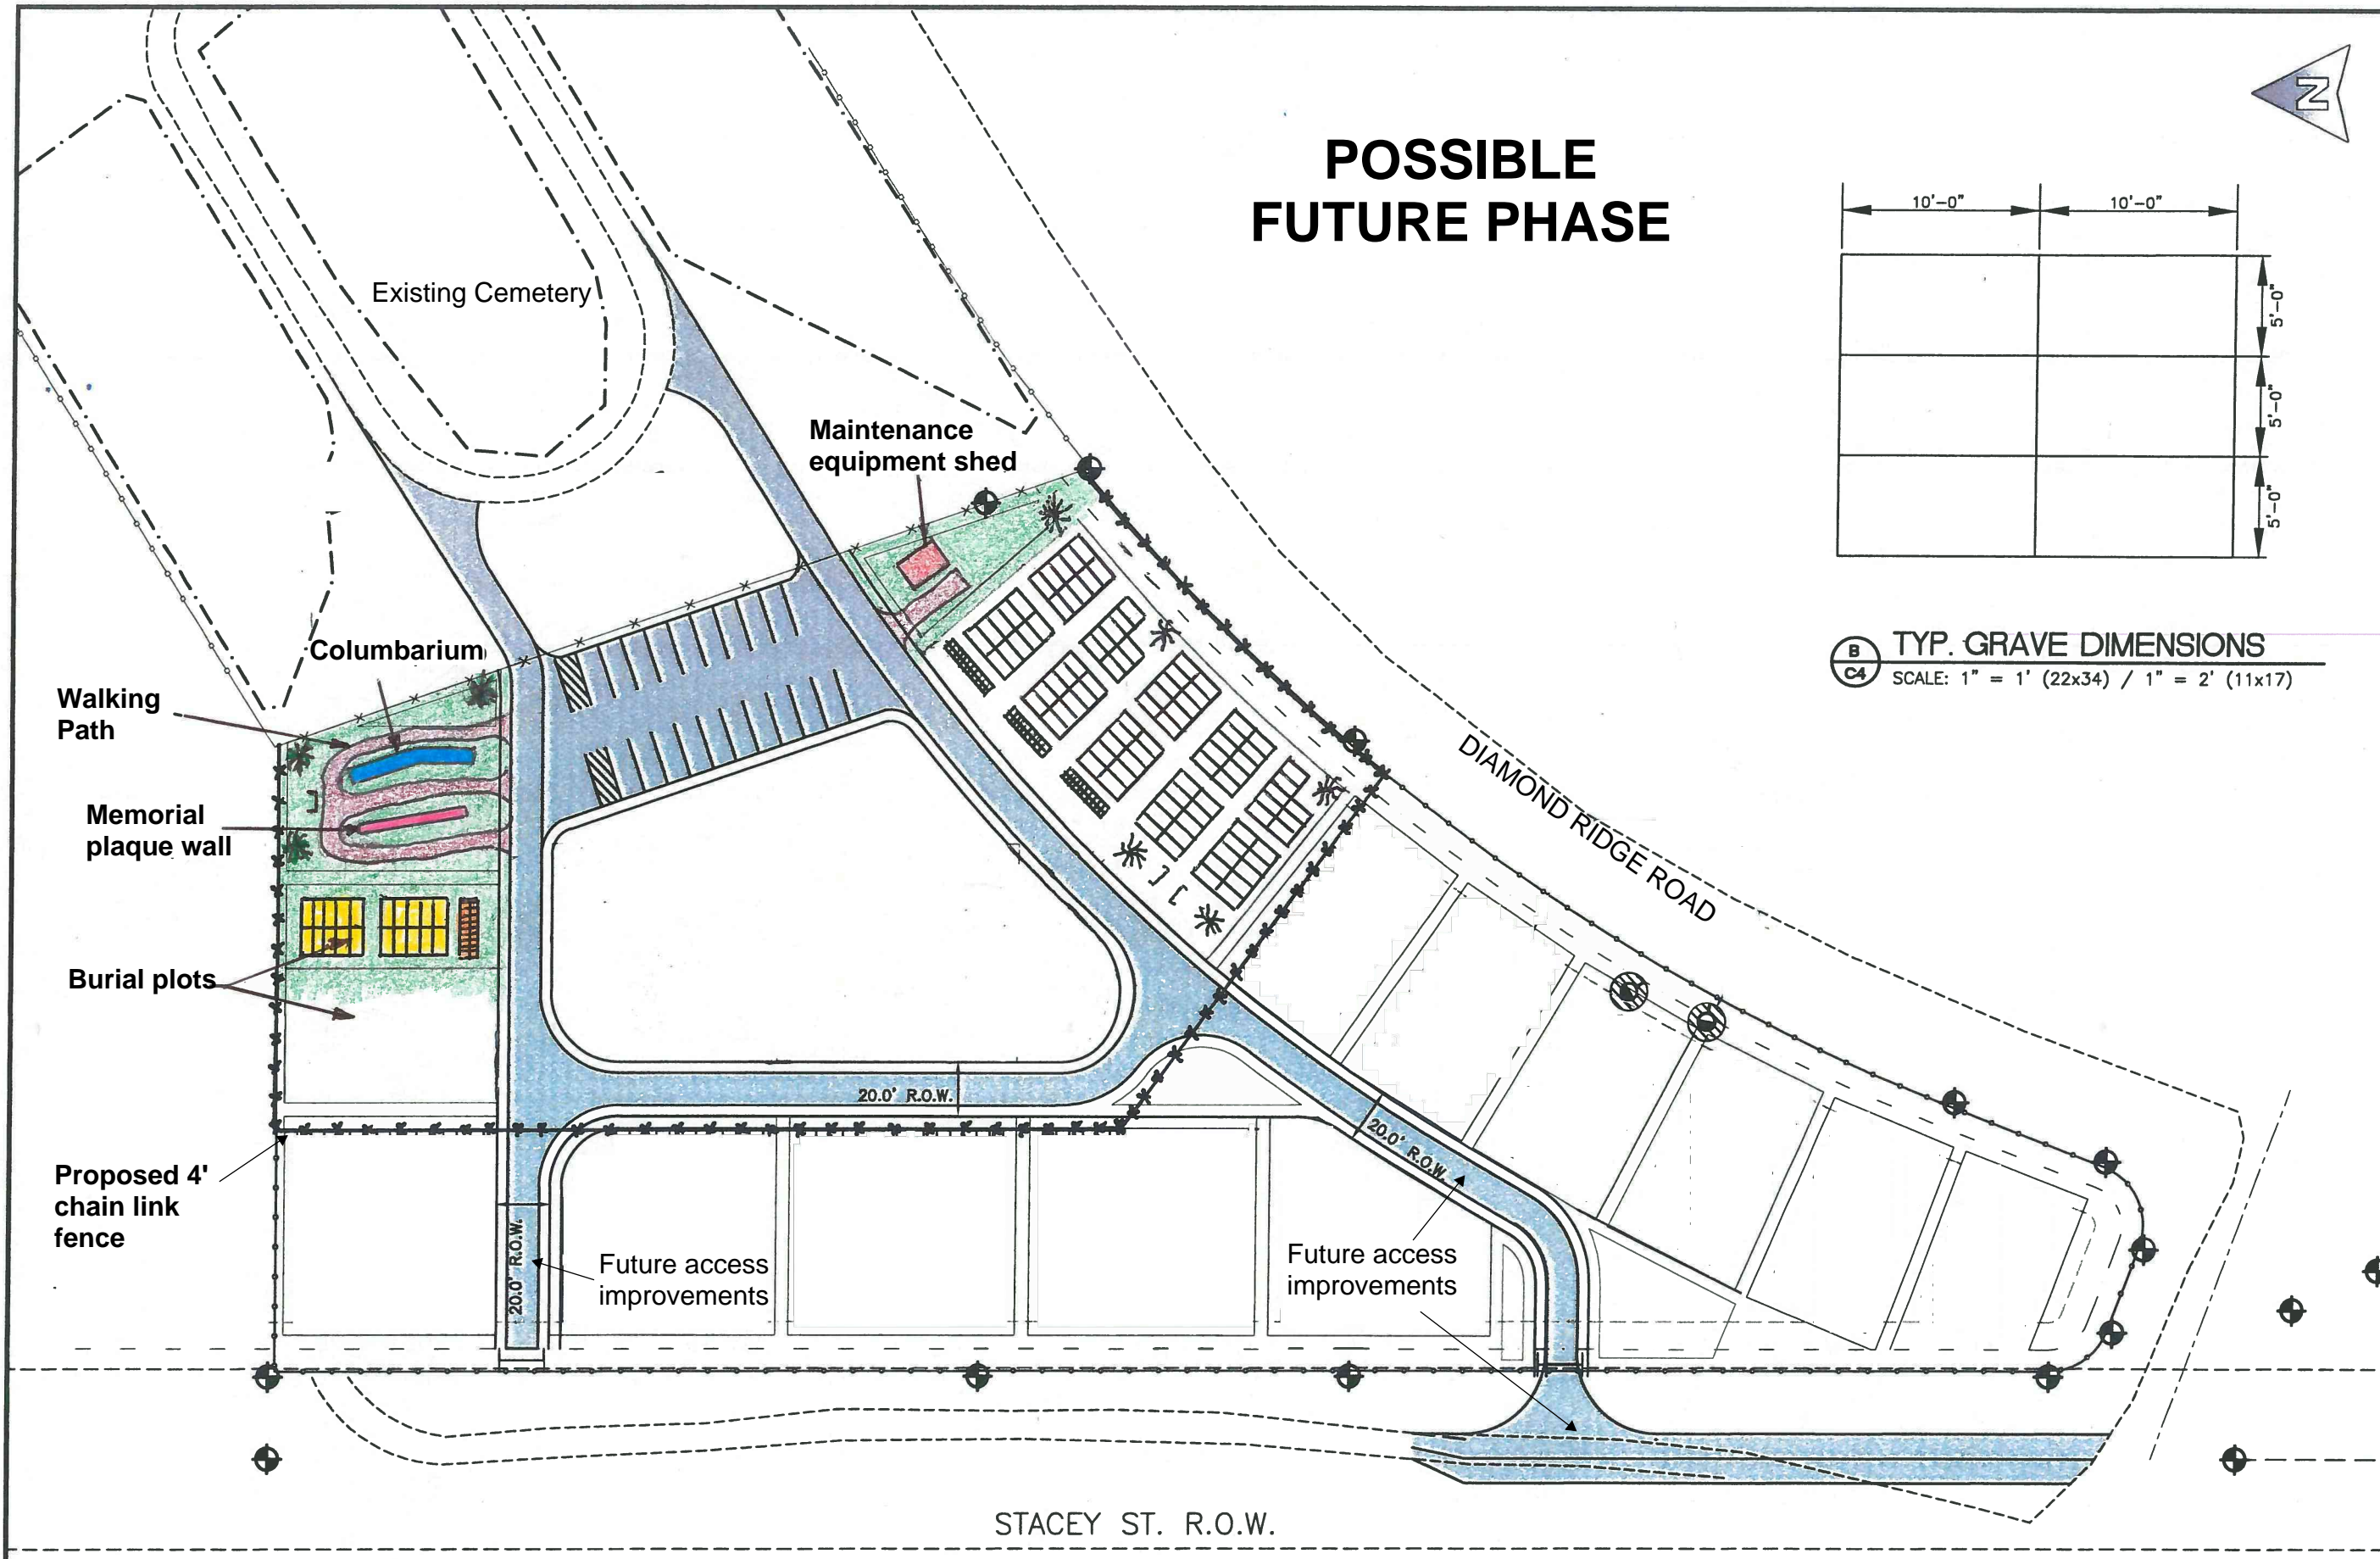

NO.	REVISION	DATE

HICKERSON MEMORIAL CEMETERY
 CITY OF HOMER
 HOMER, ALASKA
 GRAVE SITE PLAN

PROJECT NO. 1275
 DRAWN BY: MZO/CAM
 CHECKED BY: WJN
 DATE: 03/19/13
 SCALES: NOTED
 HORIZ. NOTED
 VERT. NOTED
 SHEET: C4

A GRAVE SITE PLAN
C4 SCALE: 1" = 30' (22x34) / 1" = 60' (11x17)