



Apr 04, 2011 - 4:14pm Z:\600000\561101 Homer City Hall Addition\5. Drawings\A1.x Demolition.dwg

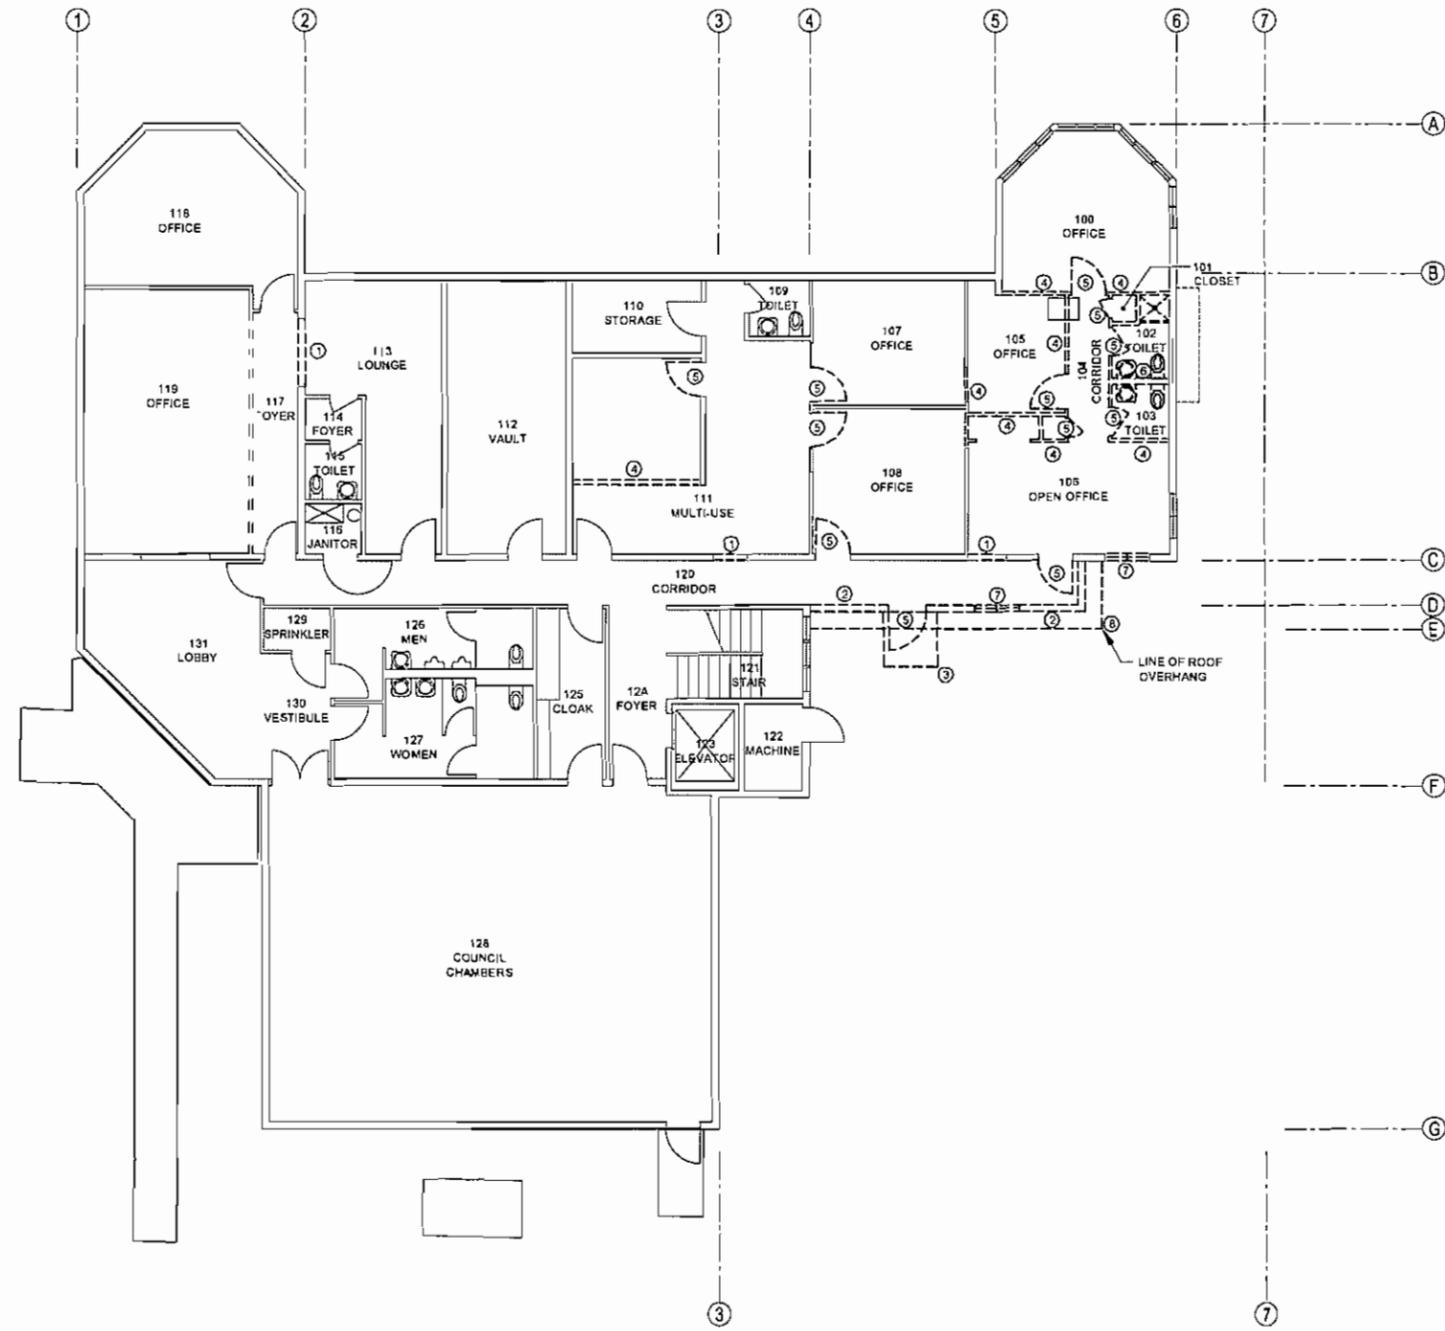


- ### DEMOLITION NOTES
- ① REMOVE A PORTION OF (E) BEARING WALL
  - ② REMOVE A PORTION OF (E) EXTERIOR WALL
  - ③ REMOVE EXISTING CONCRETE STOOP / SIDEWALL
  - ④ REMOVE A PORTION OF (E) NON-BEARING WALL
  - ⑤ REMOVE EXISTING DOOR AND FRAME
  - ⑥ REMOVE EXISTING PLUMBING FIXTURES (SEE MECHANICAL DRAWINGS)
  - ⑦ REMOVE EXISTING WINDOW
  - ⑧ REMOVE EXISTING LOW ROOF

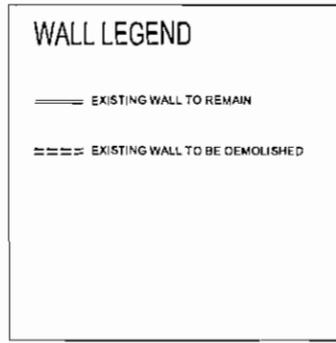

## FIRST FLOOR DEMOLITION PLAN

1/8" = 1'-0"

1

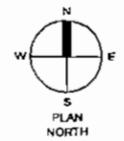

NOT FOR  
CONSTRUCTION

Bezek Oursl Sessor, Inc  
3330 C Street, Suite 200  
Anchorage, Alaska 99503

BDS

JOB NAME  
**Homer City Hall  
Renovation  
and Expansion**


A25 PROJECT NO  
611001

DATE  
April 4, 2011

DRAWING TITLE  
**EXISTING AND  
DEMOLITION  
FIRST FLOOR PLANS**

A1.1

Apr 04, 2011 4:16pm Z:\600000\611001 Homer City Hall Addition\5. Drawings\A1.2 Demolition.dwg

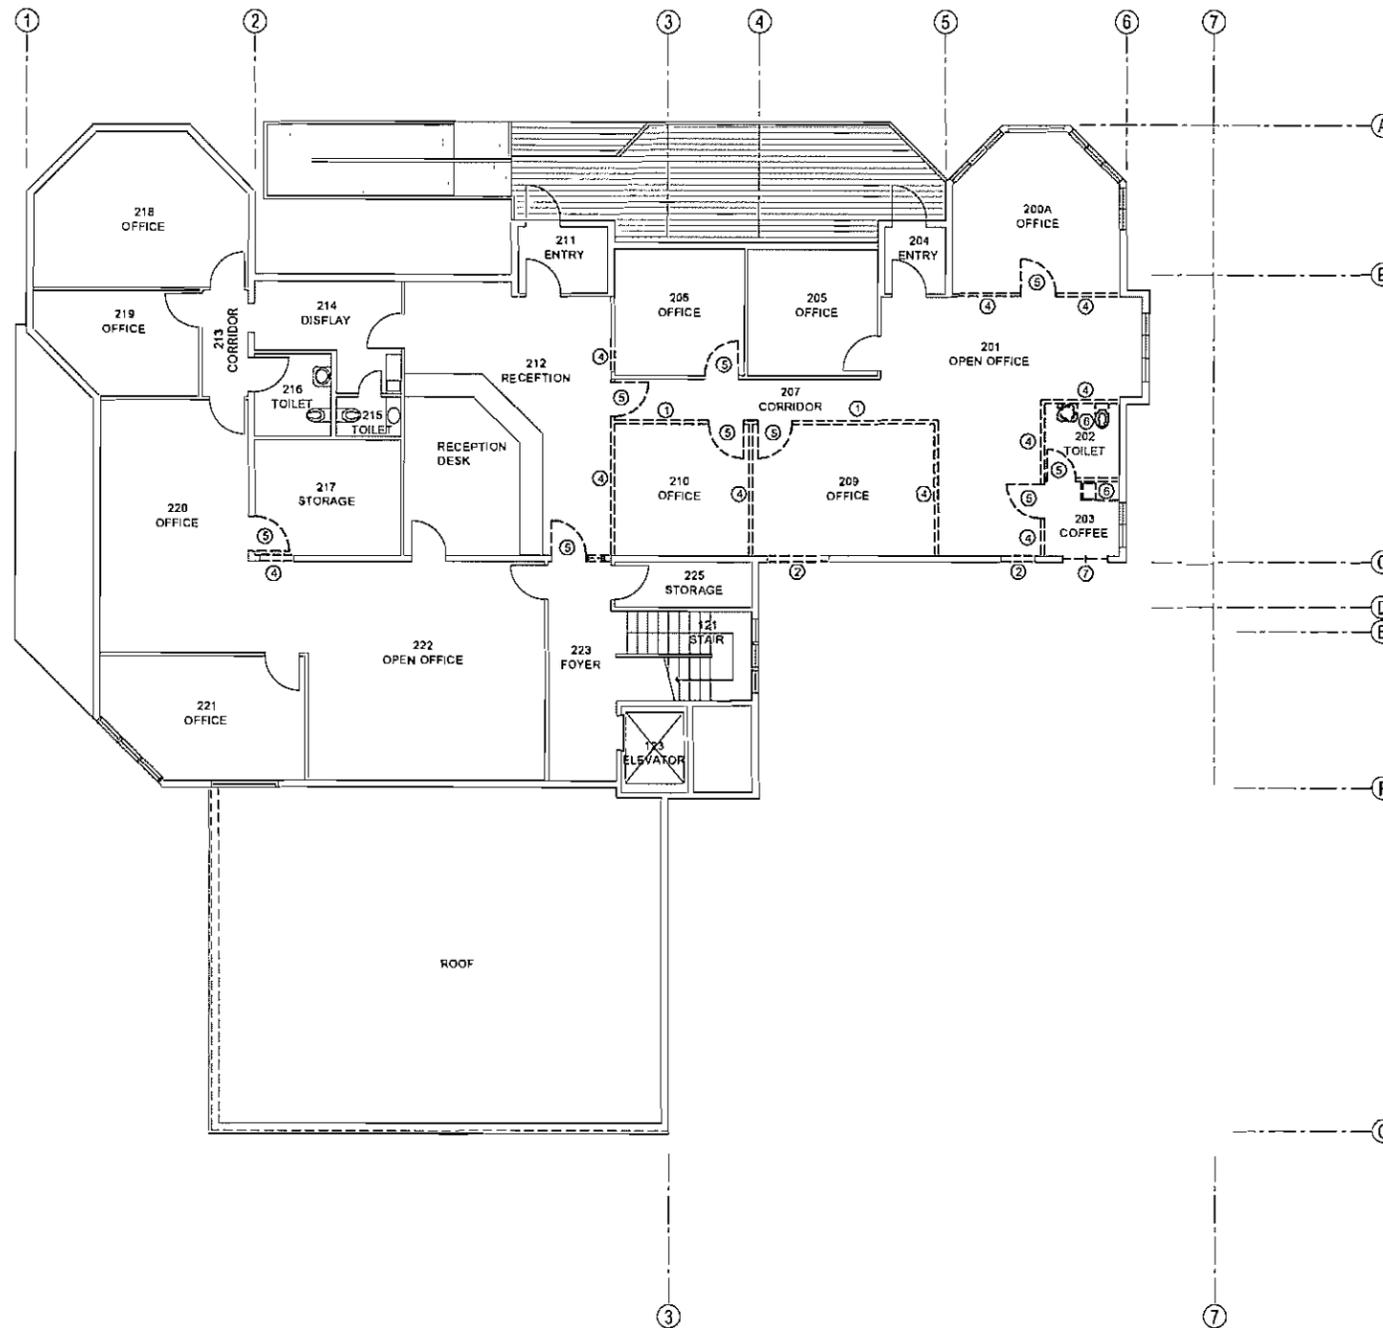

- ### DEMOLITION NOTES
- ① REMOVE A PORTION OF (E) BEARING WALL
  - ② REMOVE A PORTION OF (E) EXTERIOR WALL
  - ③ REMOVE EXISTING CONCRETE STOOP / SIDEWALL
  - ④ REMOVE A PORTION OF (E) NON-BEARING WALL
  - ⑤ REMOVE EXISTING DOOR AND FRAME
  - ⑥ REMOVE EXISTING PLUMBING FIXTURES (SEE MECHANICAL DRAWINGS)
  - ⑦ REMOVE EXISTING WINDOW
  - ⑧ REMOVE EXISTING LOW ROOF



NOT FOR CONSTRUCTION

Bezek Dursi Sesor, Inc  
3330 C Street, Suite 200  
Anchorage, Alaska 99503

BDS

---

JOB NAME  
**Homer City Hall  
Renovation  
and Expansion**

BDS PROJECT NO  
611001

---

DATE  
April 4, 2011

DESIGN  
35% Design


---

DRAWING TITLE  
**EXISTING AND  
DEMOLITION  
SECOND FLOOR PLANS**

A1.2


## SECOND FLOOR DEMOLITION PLAN

1/8" = 1'-0"

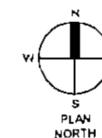



Apr 04, 2011 - 4:21pm 216000005161100 Homer City Hall Addition\5. Drawings\A2.x Plans\deg

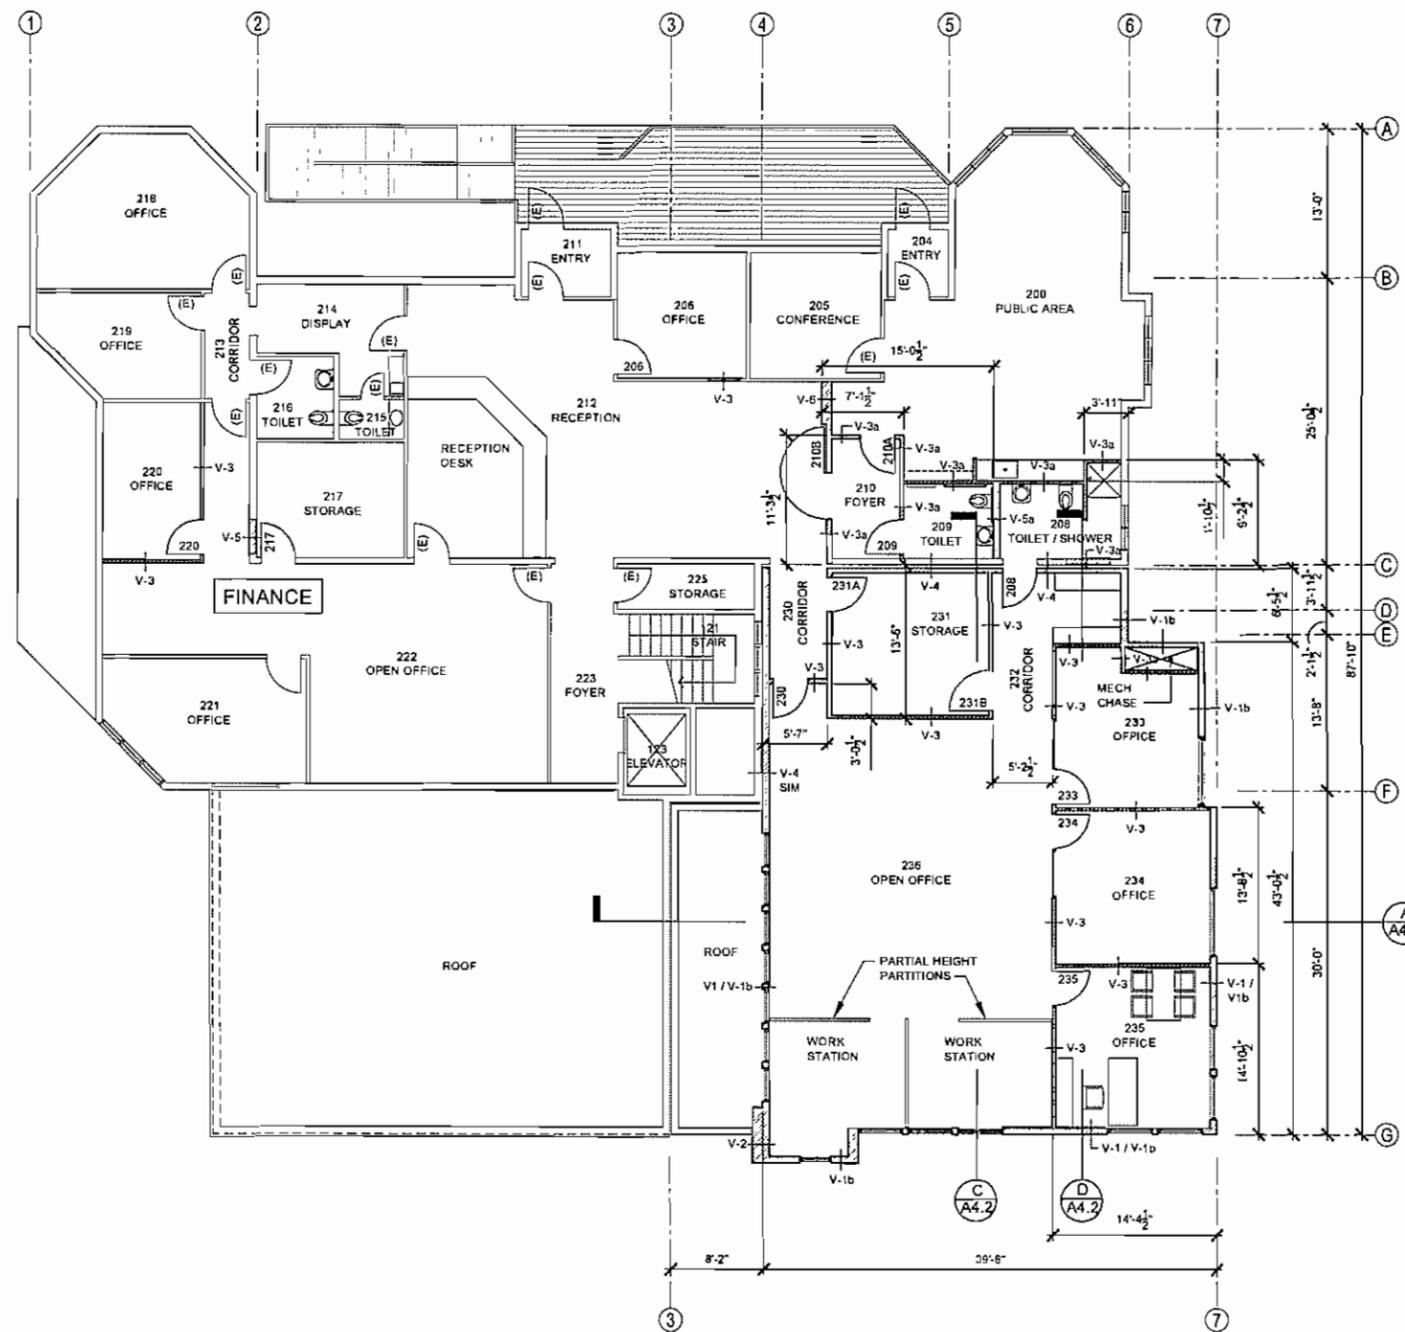

**WALL LEGEND**

— EXISTING WALL TO REMAIN

— NEW WALL

NOT FOR  
CONSTRUCTION

Bezek Dursi Sesser, Inc  
3330 C Street, Suite 200  
Anchorage, Alaska 99503

**BDS**

JOB NAME  
**Homer City Hall  
Renovation  
and Expansion**

BDS PROJECT NO  
611001

DATE  
April 4, 2011

35% Design


DRAWING TITLE



**SECOND FLOOR PLAN  
A2.2**

**SECOND FLOOR PLAN**

1/8" = 1'-0"

1

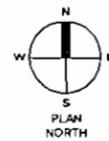

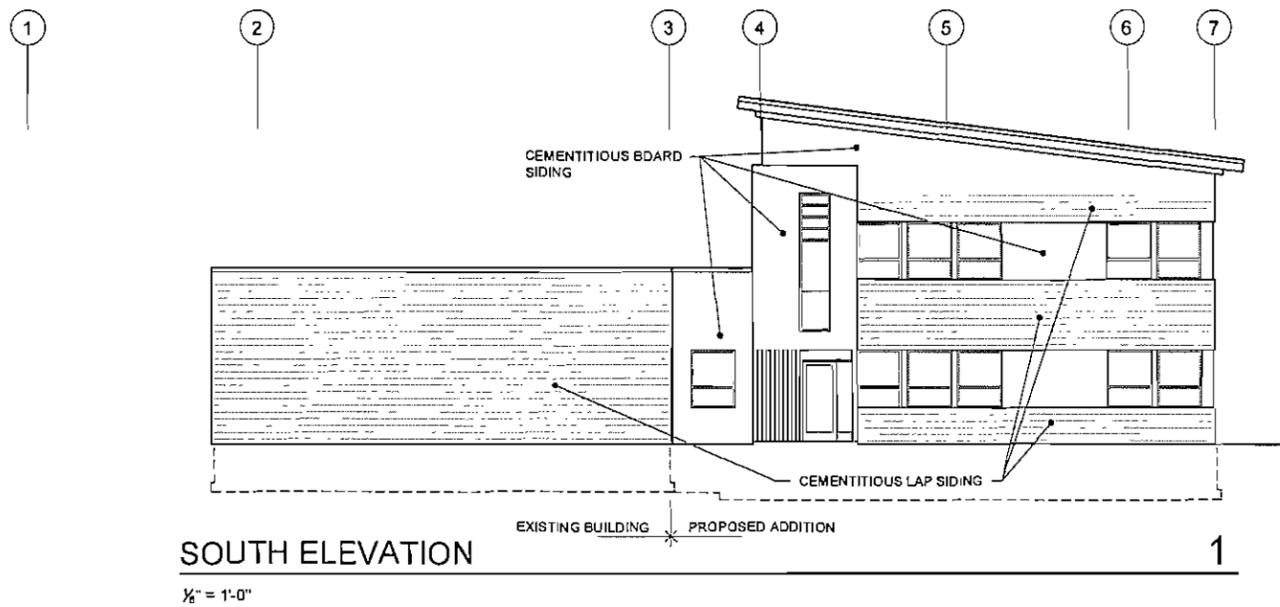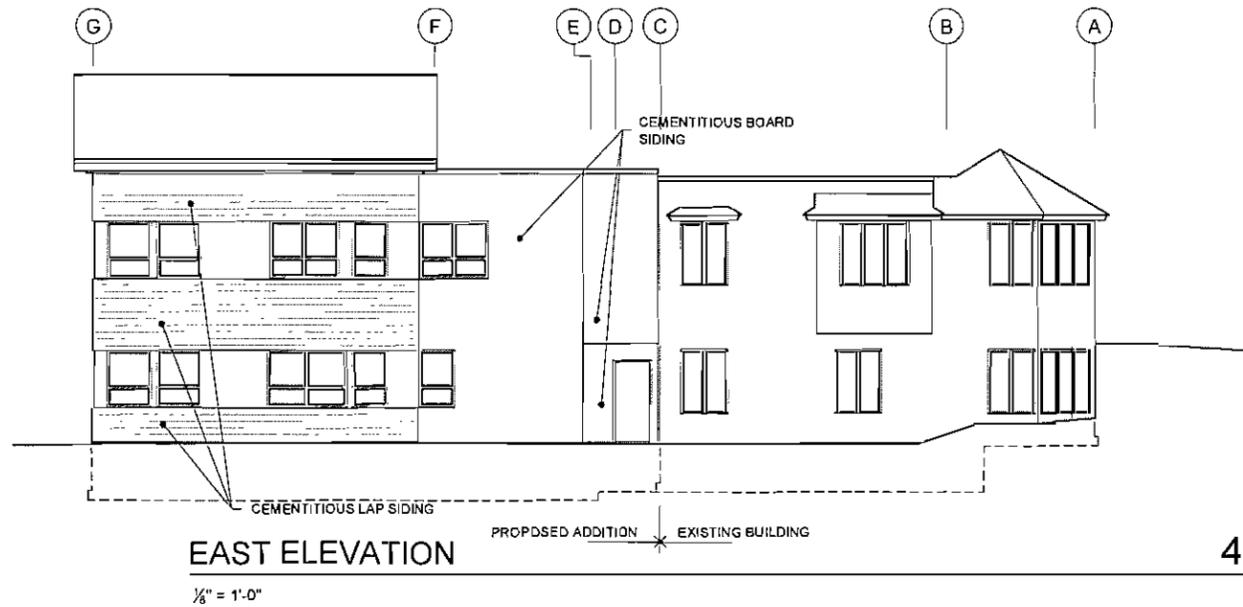

NOT FOR  
CONSTRUCTION

Bezek Durst Sasser, Inc.  
 3330 C Street, Suite 200  
 Anchorage Alaska 99503  
**BDS**

JOB NAME  
**Homer City Hall  
 Renovation  
 and Expansion**

BDS PROJECT NO  
 511001

DATE  
 April 4, 2011      35% Design

DRAWING TITLE  
**BUILDING  
 ELEVATIONS**

**A3.1**