






Revision	By	Appd	YYYY.MM.DD
PACKAGE G			
PACKAGE F			
PACKAGE E			
PACKAGE D			
PACKAGE C			
PACKAGE B			
PACKAGE A			
Issued	By	Appd	YYYY.MM.DD

NEW WALL
EXISTING WALL
WALL TYPE KEY

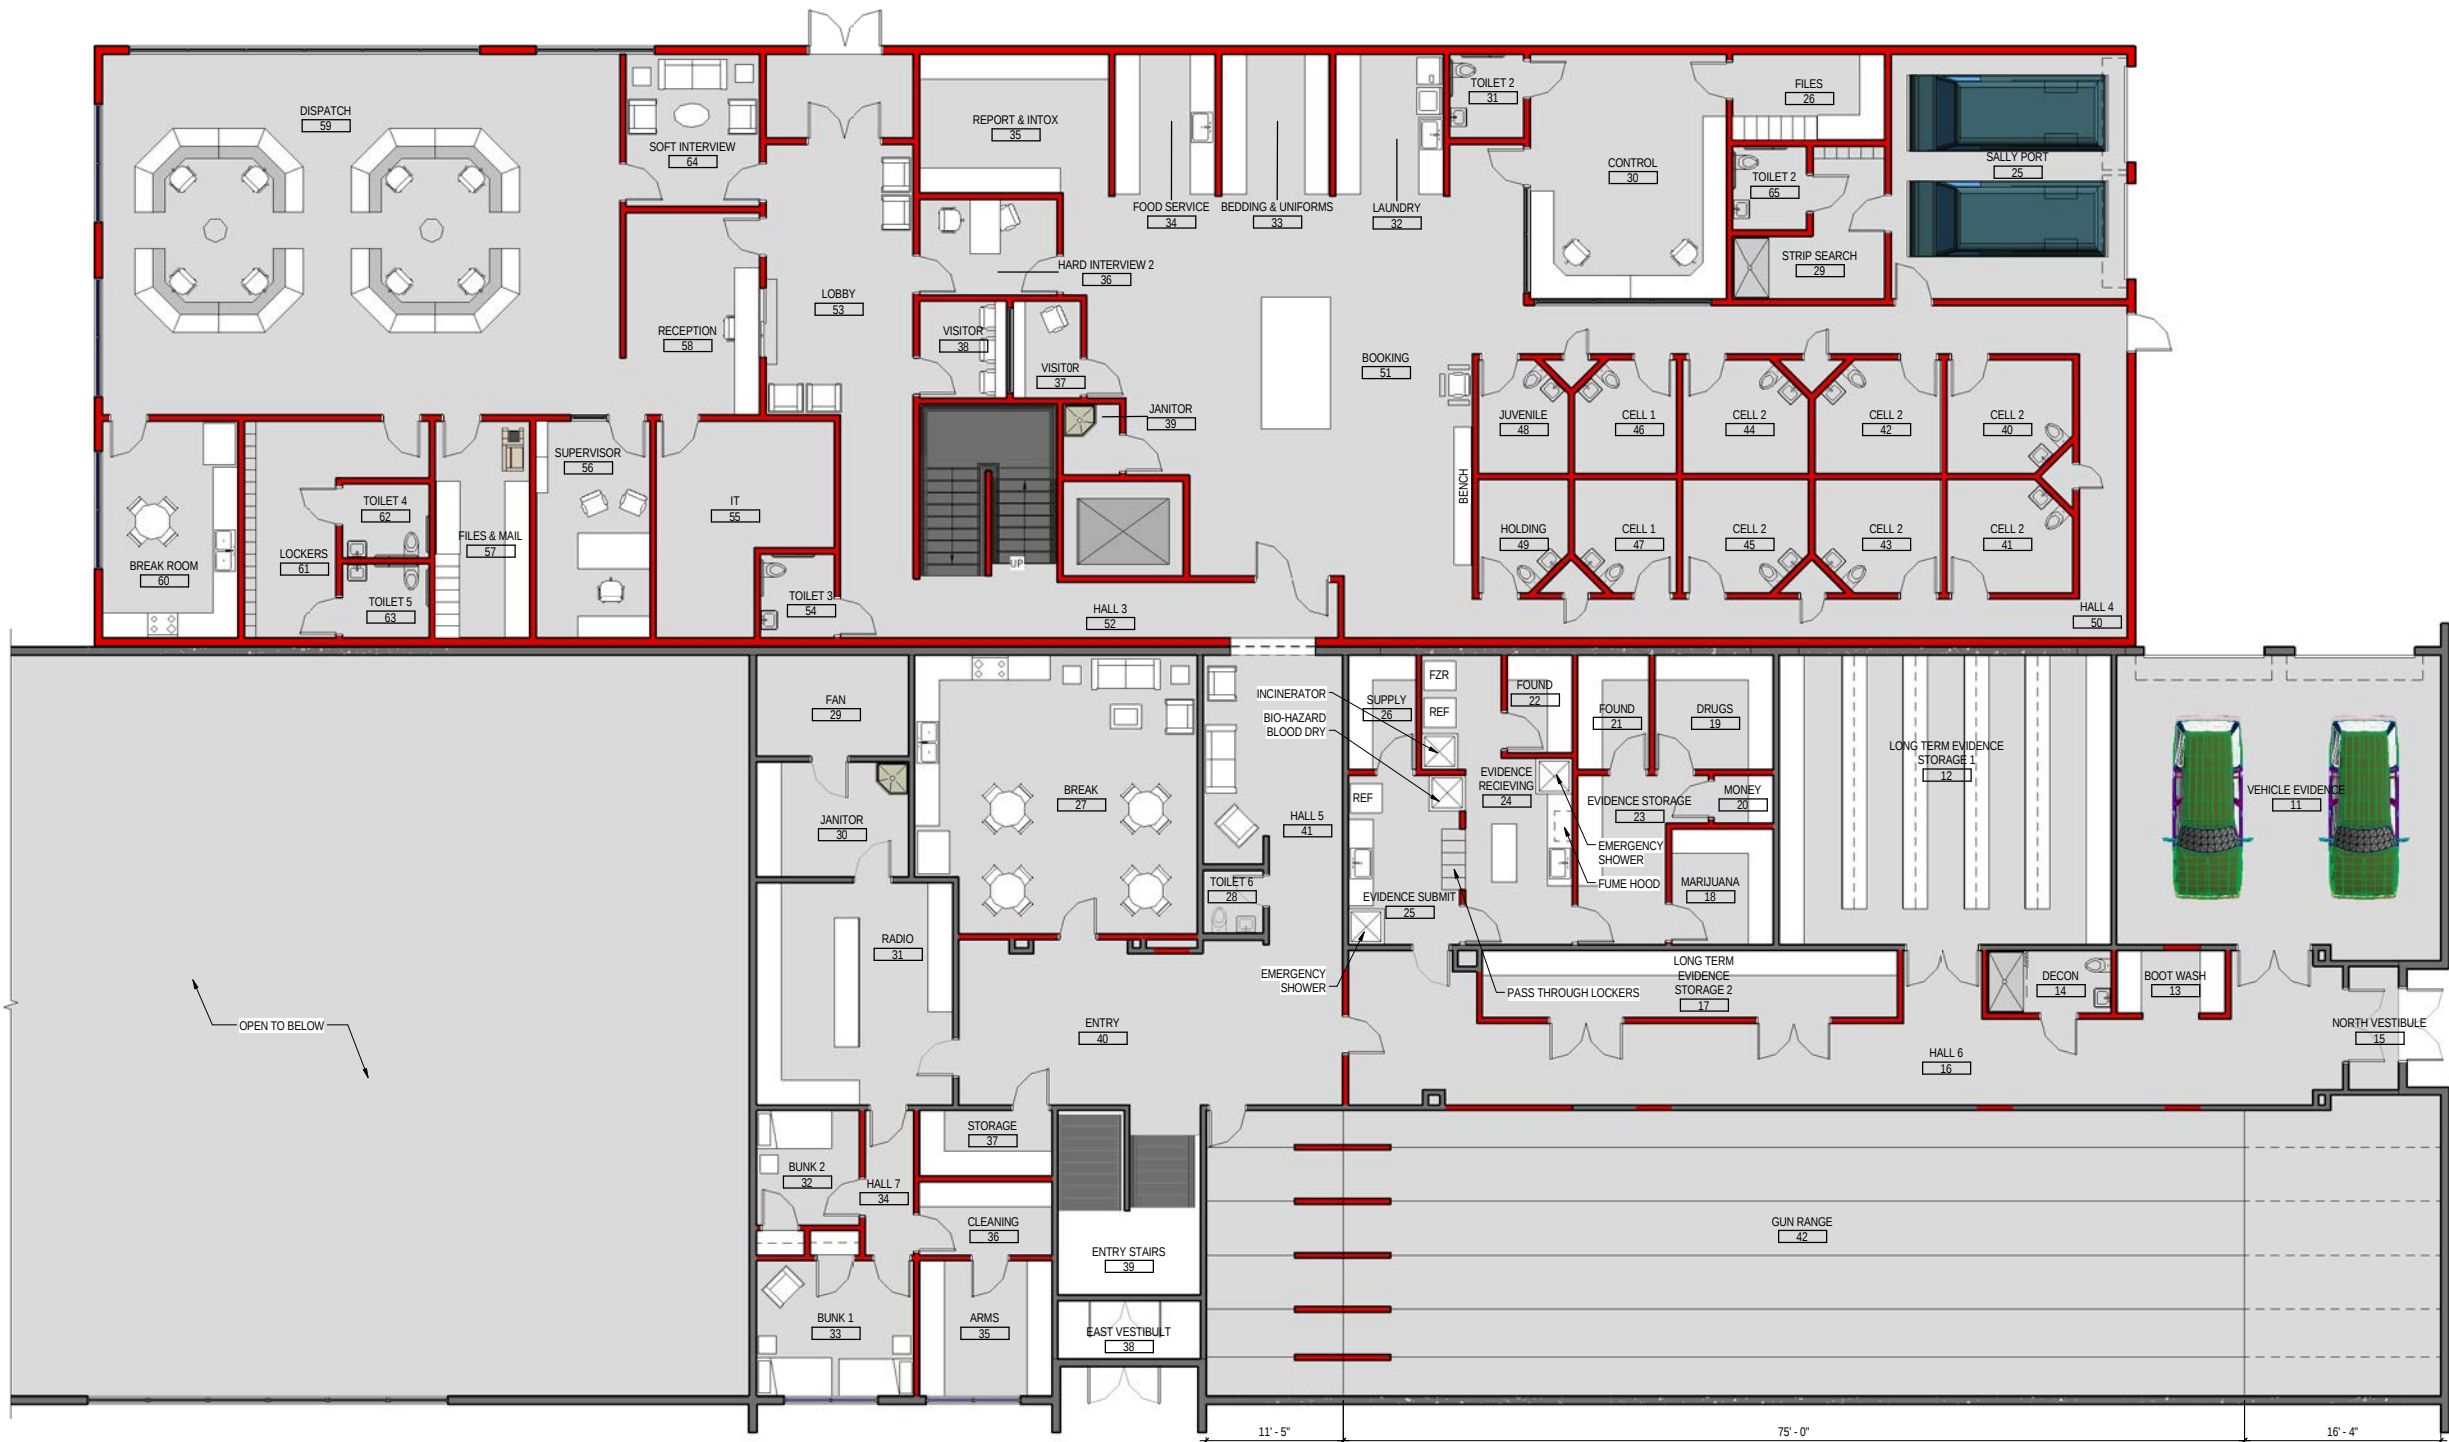

1 SECOND FLOOR PLAN
1/8" = 1'-0"

Stantec

725 East Fireweed Lane Suite 200
Anchorage, Alaska 99503
Phone: (907) 274-4245
FAX: (907) 258-4653
www.stantec.com

Sheet No.:

L1.2

Project Number: 204600234