

**HOMER HARBOR HANDICAPP PARKING PAVING IMPROVEMENTS
VICINITY MAP**



**Asphalt Repair:
Areas are Approximate**

16' X 3'

17' X 20'

Disclaimer:
It is expressly understood the City of Homer, its council, board, departments, employees and agents are not responsible for any errors or omissions contained herein, or deductions, interpretations or conclusions drawn therefrom.

Coordinate System: NAD 1983 StatePlane Alaska 4 FIPS 5004 Feet
Projection: Transverse Mercator
Datum: North American 1983
False Easting: 1,640,416.6667
False Northing: 0.0000
Central Meridian: -150.0000
Scale Factor: 0.9999
Latitude Of Origin: 54.0000
Units: Foot US

Homer Harbor Barge Ramp Asphalt Repair

**DEPT. OF PUBLIC WORKS
APRIL 27, 2021**



03/31/2021 10:58



17'


20'

Approximately -3.0
tide level


03/31/2021 11:04

TYPICAL PROJECT DETAILS


Harbor Handicap Parking Pad Paving Project

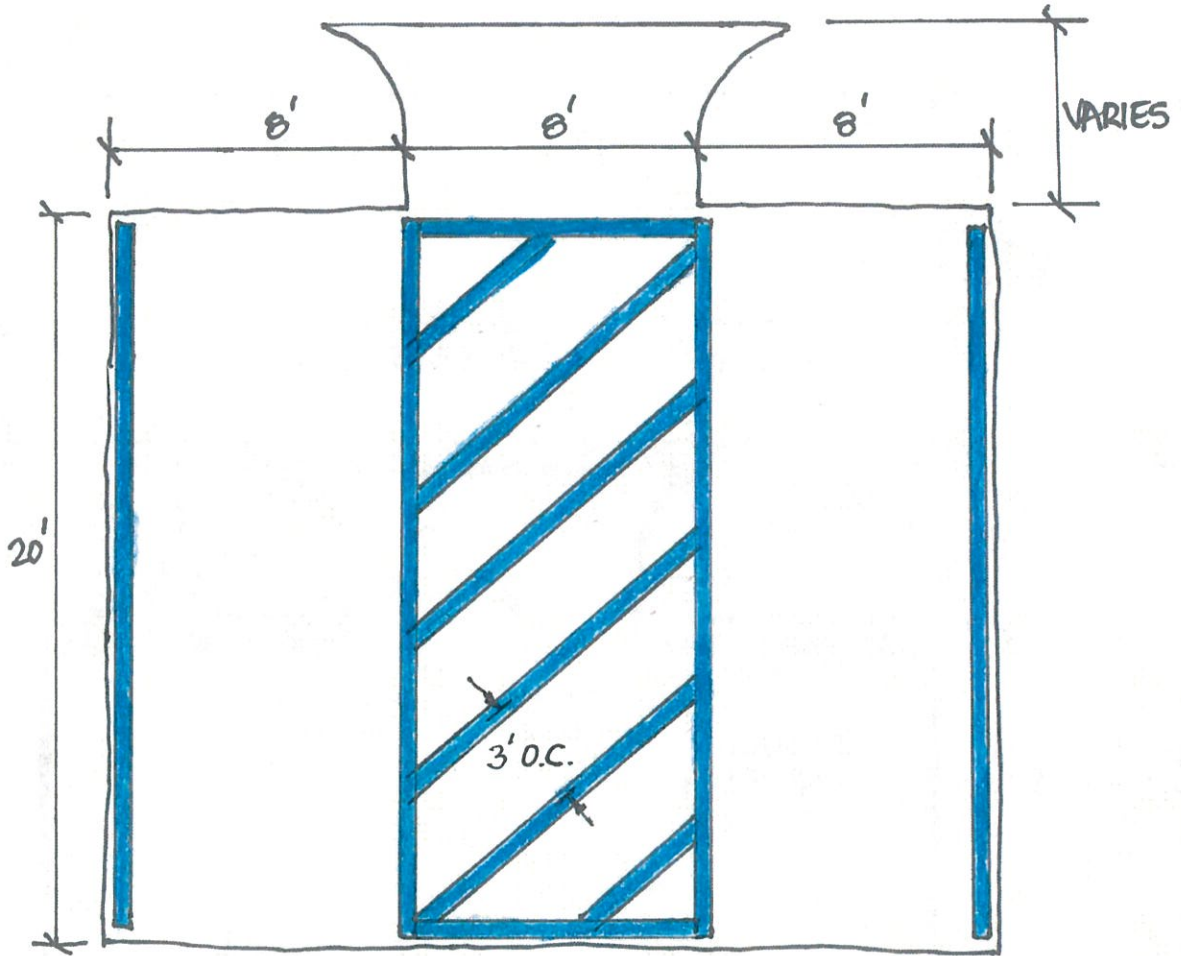

PARKING PAD PLAN

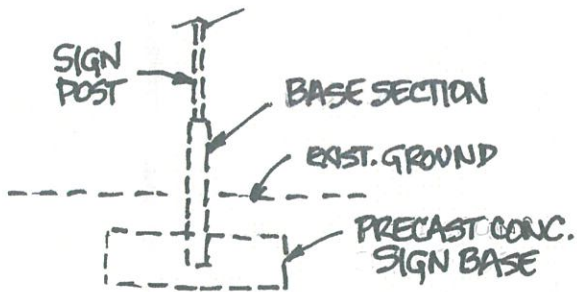

EXIST. SIGN POST DETAIL

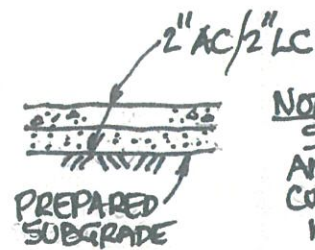


NOTE: COMPACT SUBGRADE AND LEVELING COURSE TO 95% MAX. DENSITY

PAVEMENT SECTION


SITE 1 – BOAT HOUSE

Harbor Handicap Parking Pad Paving Project

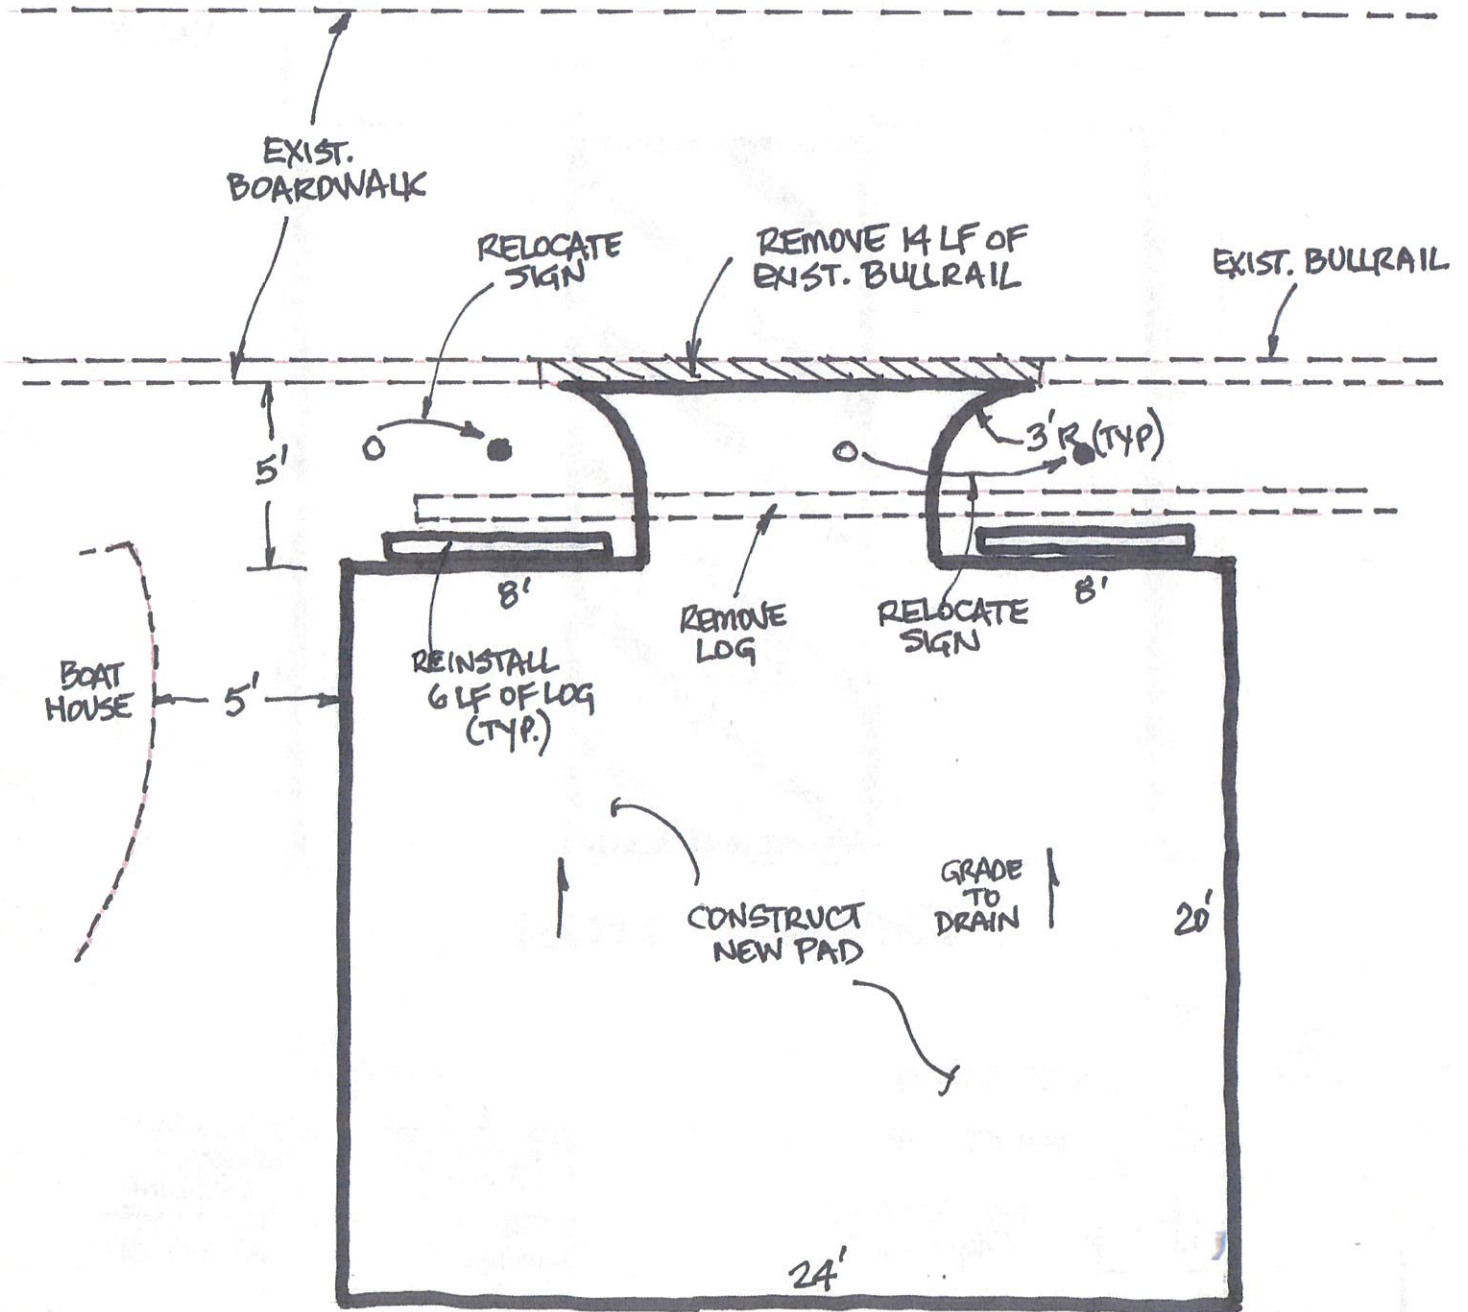


SITE 2 – RAMP 3

Harbor Handicap Parking Pad Paving Project

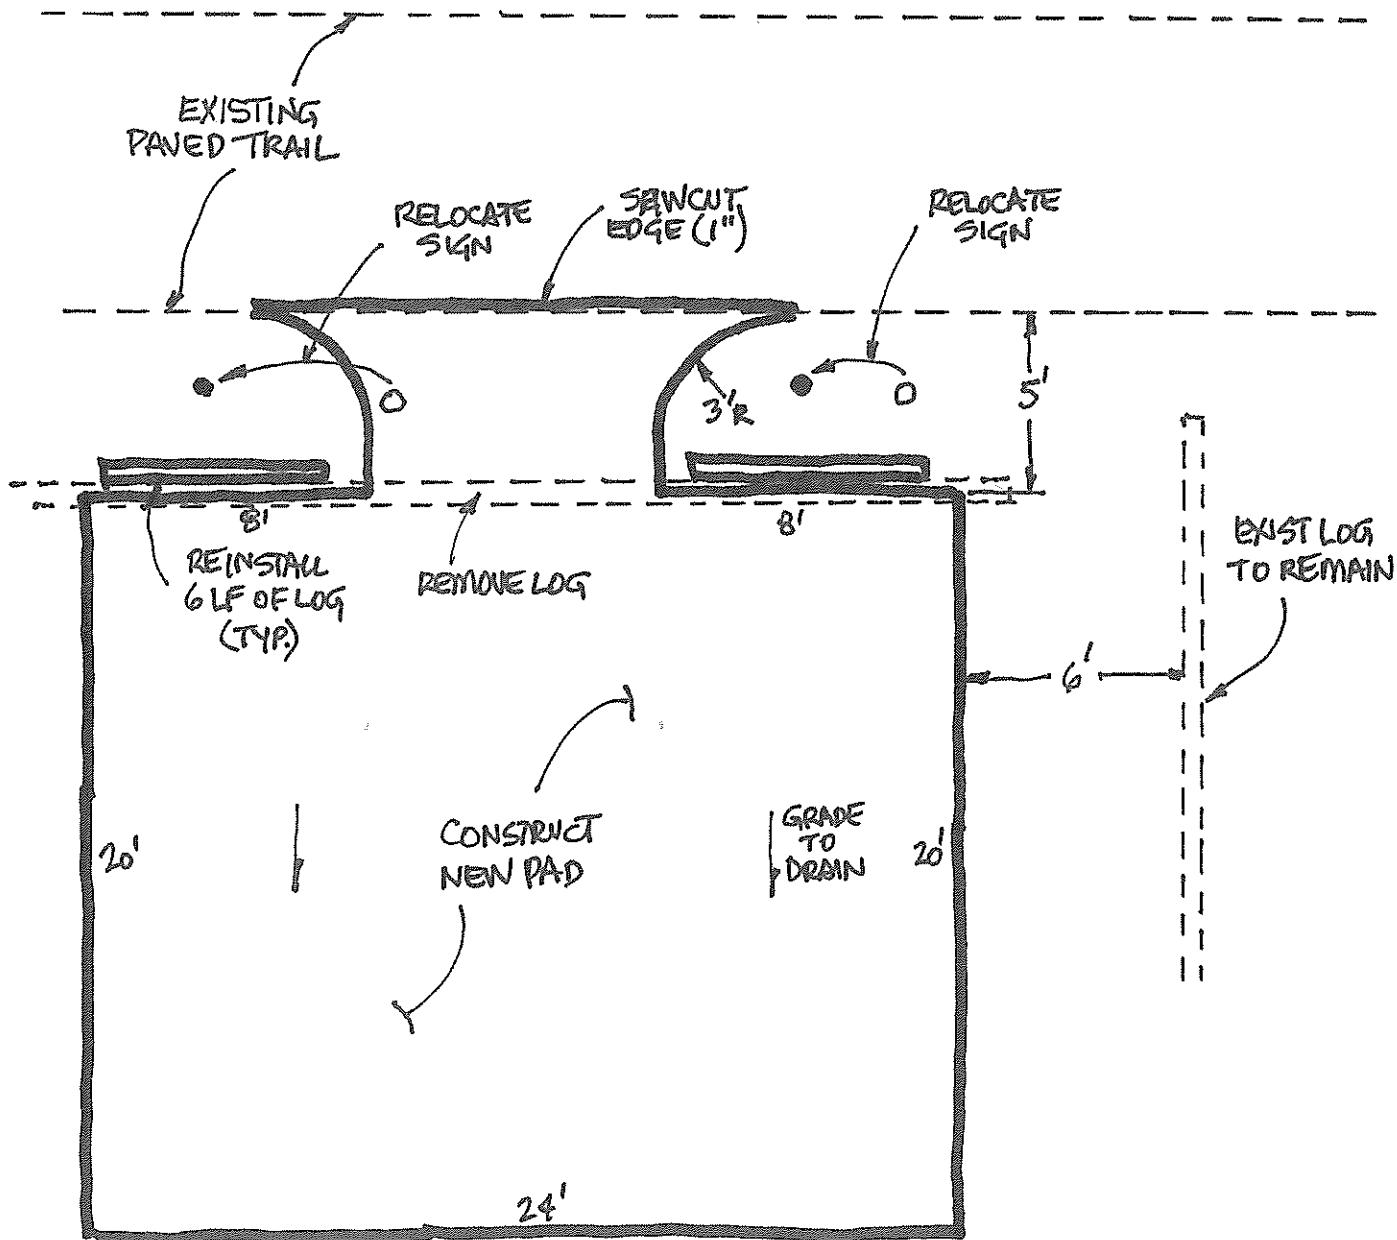



SITE 3 – RAMP 4 CLEANING TABLES

Harbor Handicap Parking Pad Paving Project

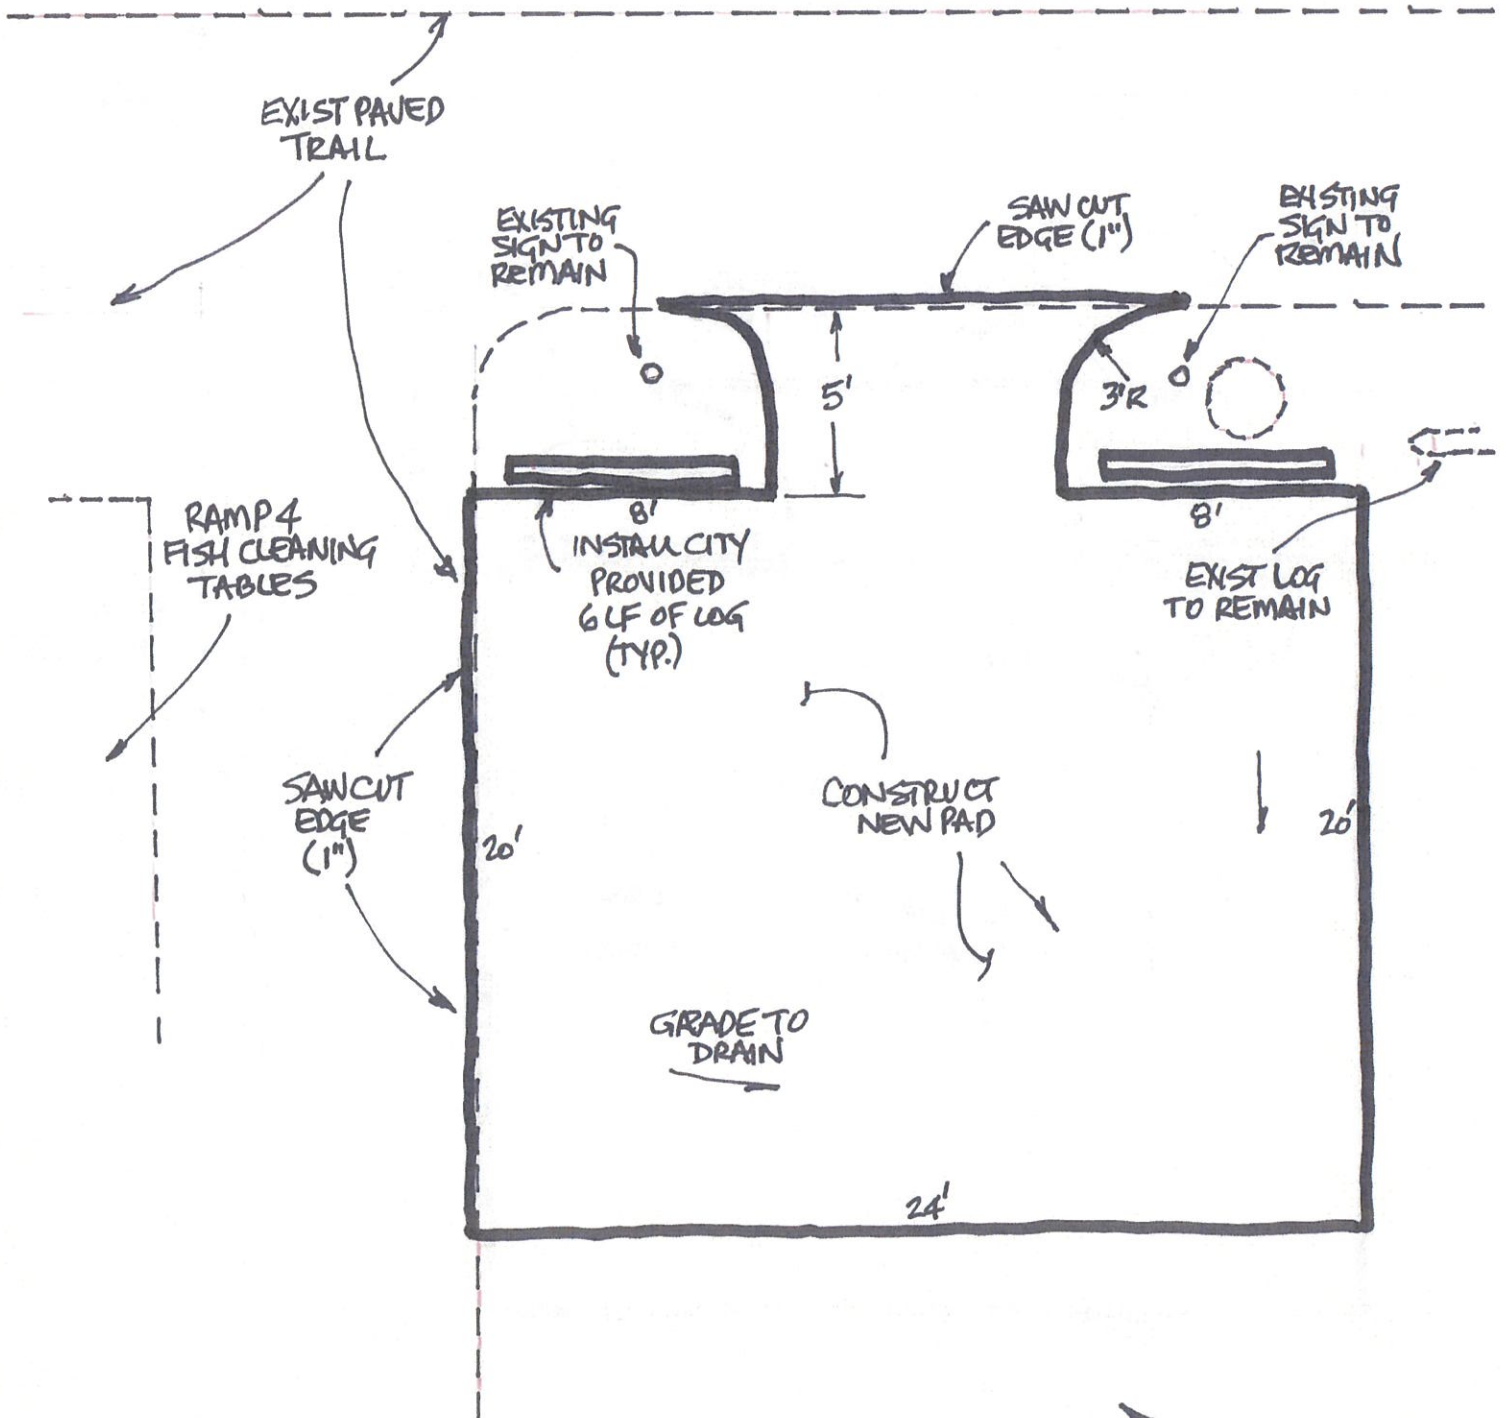

SITE 4 – RAMP 4


Harbor Handicap Parking Pad Paving Project

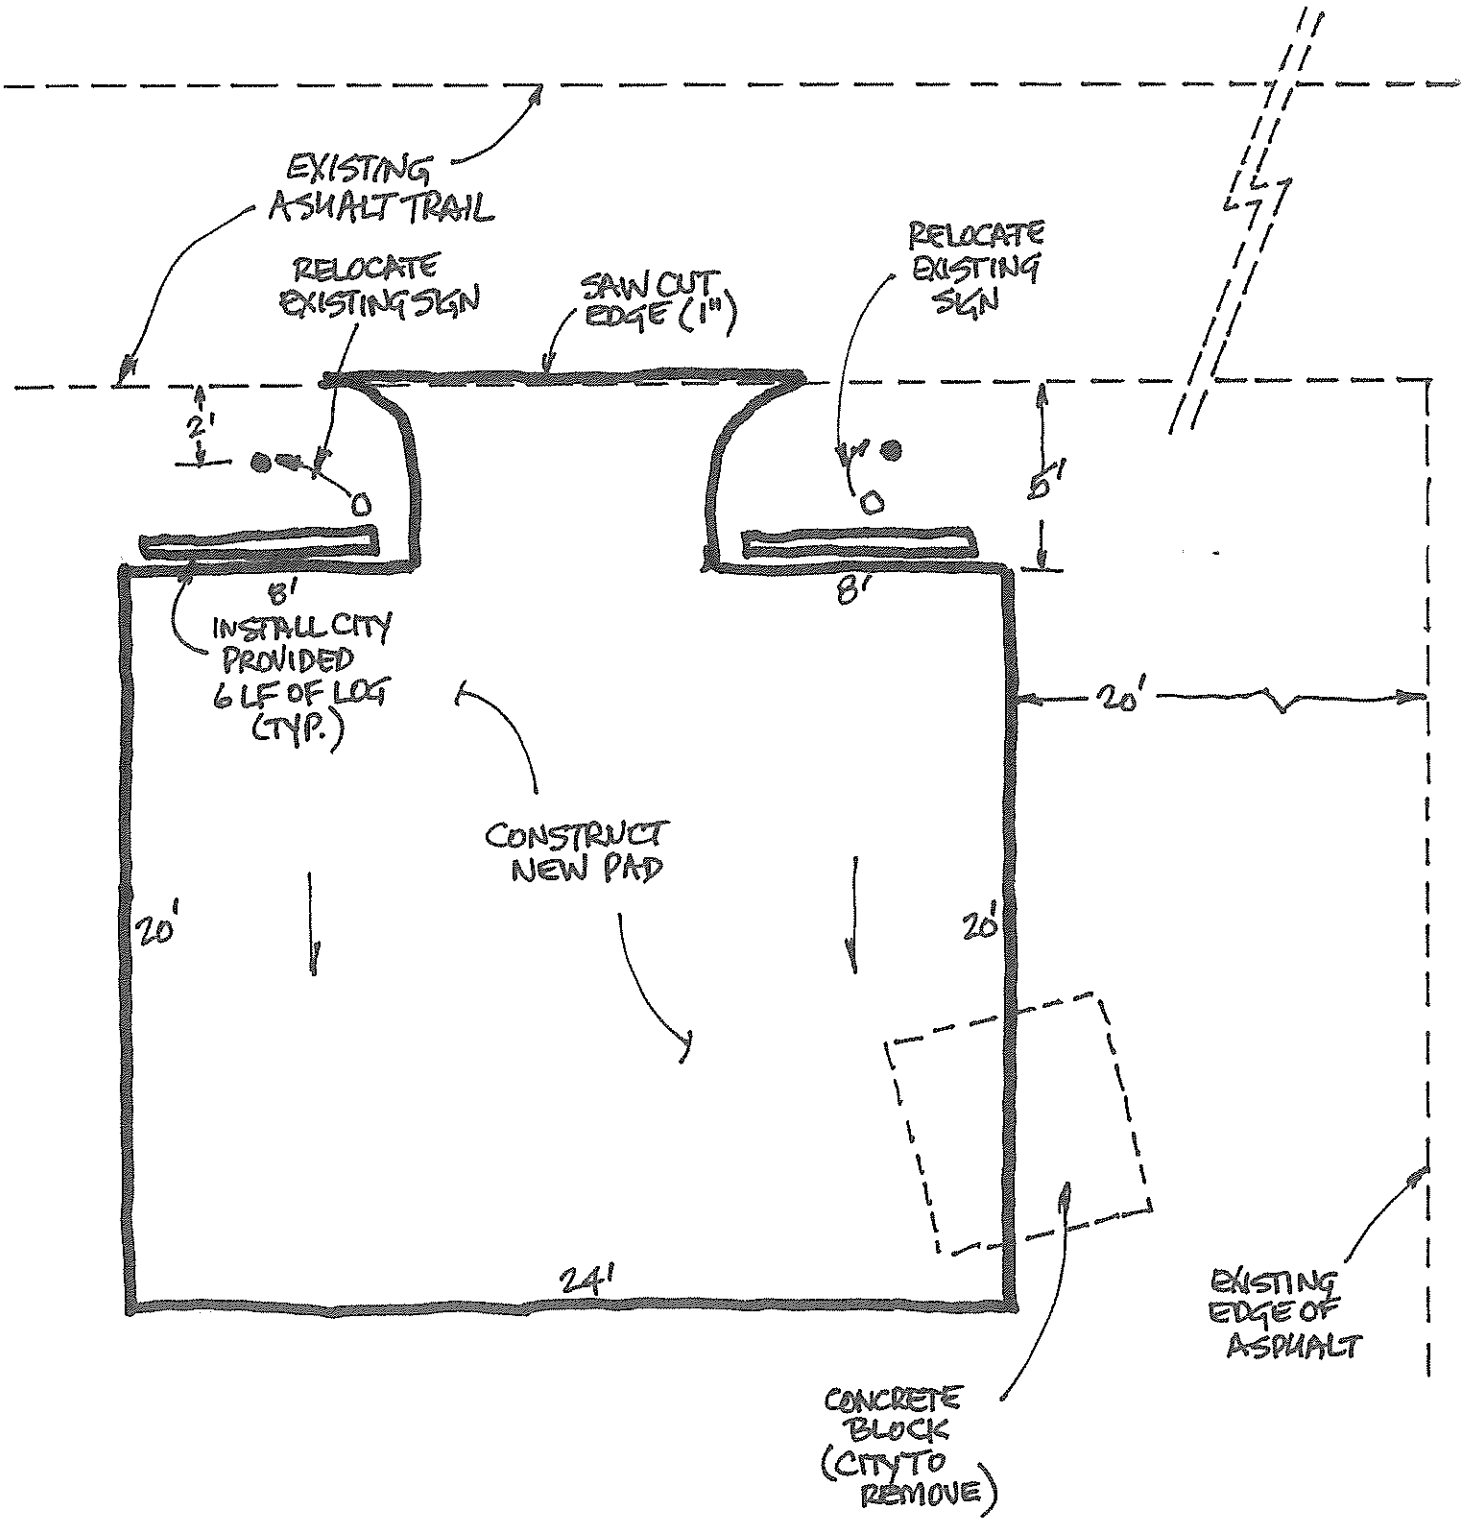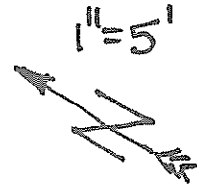

SITE 5 – RAMP 5



Harbor Handicap Parking Pad Paving Project

1" = 5'

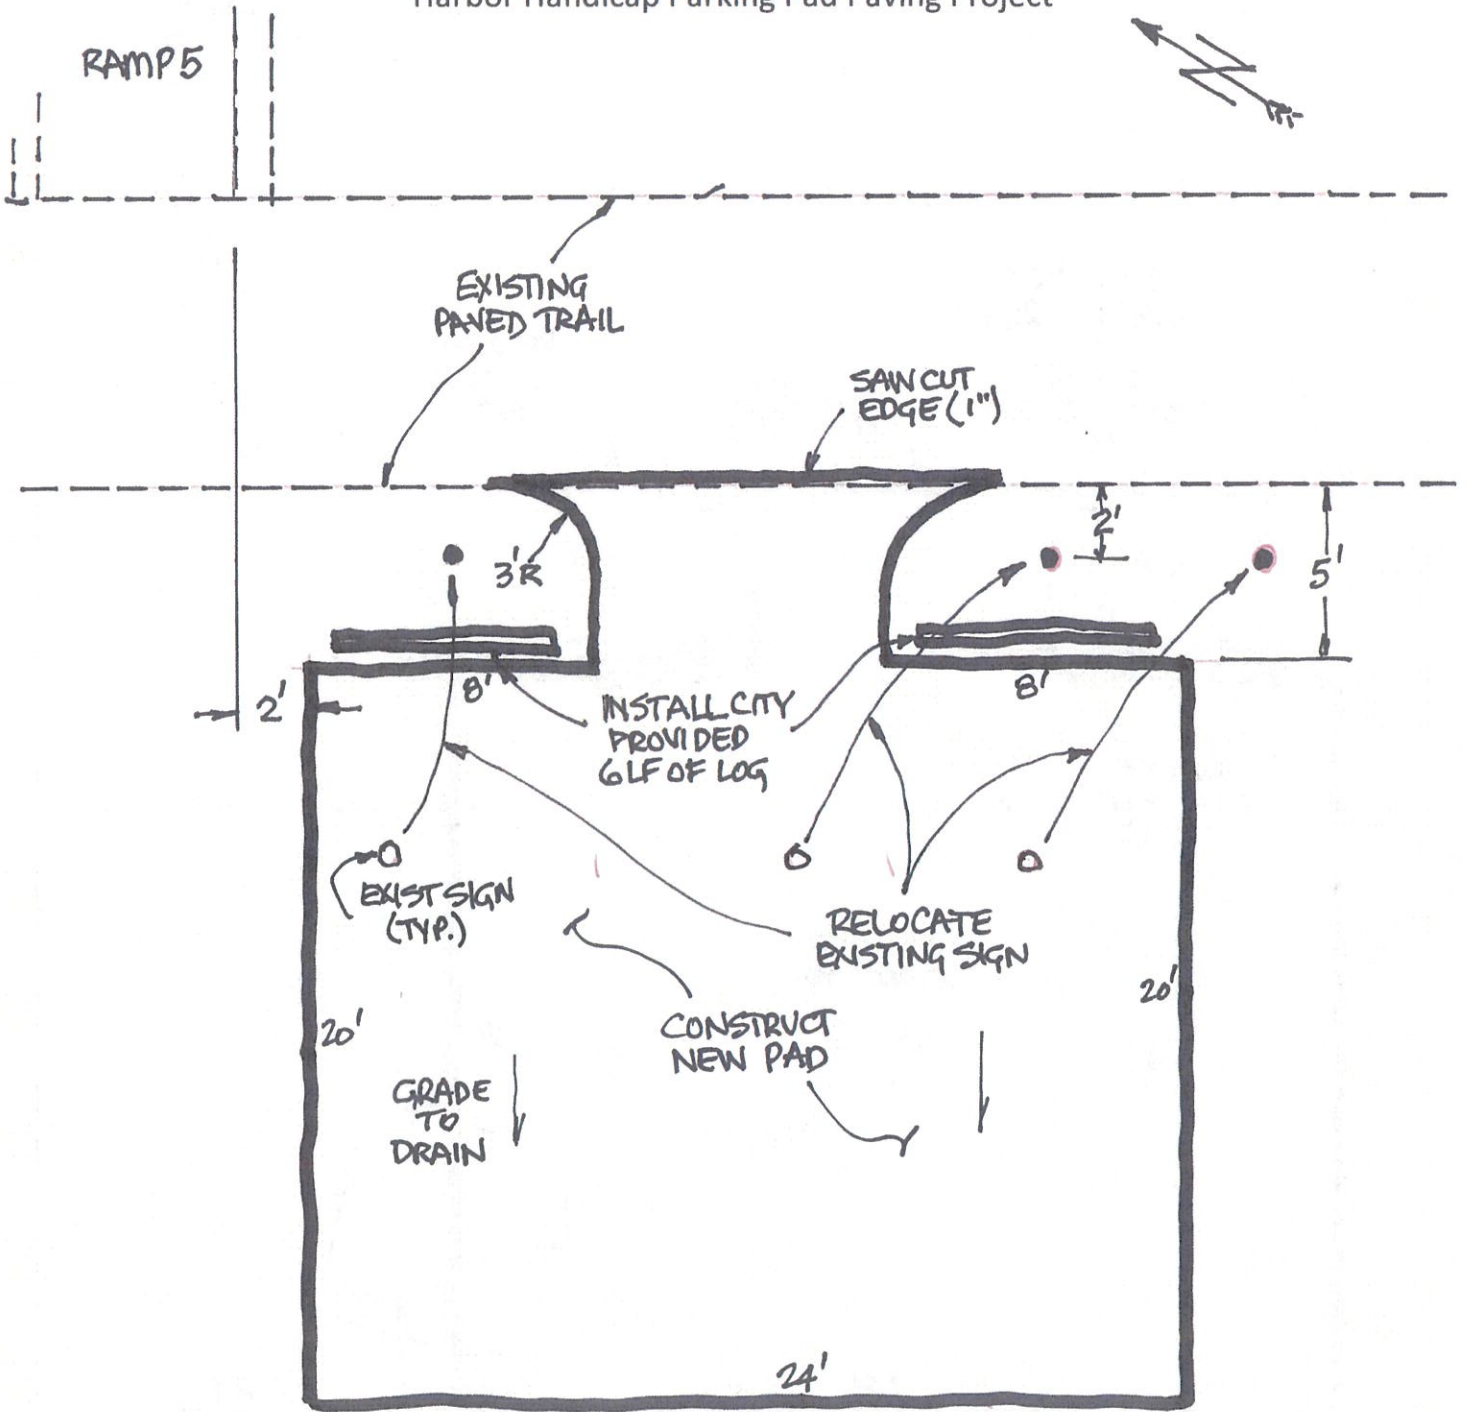

SITE 6 – RAMP 5 RESTROOMS


Harbor Handicap Parking Pad Paving Project

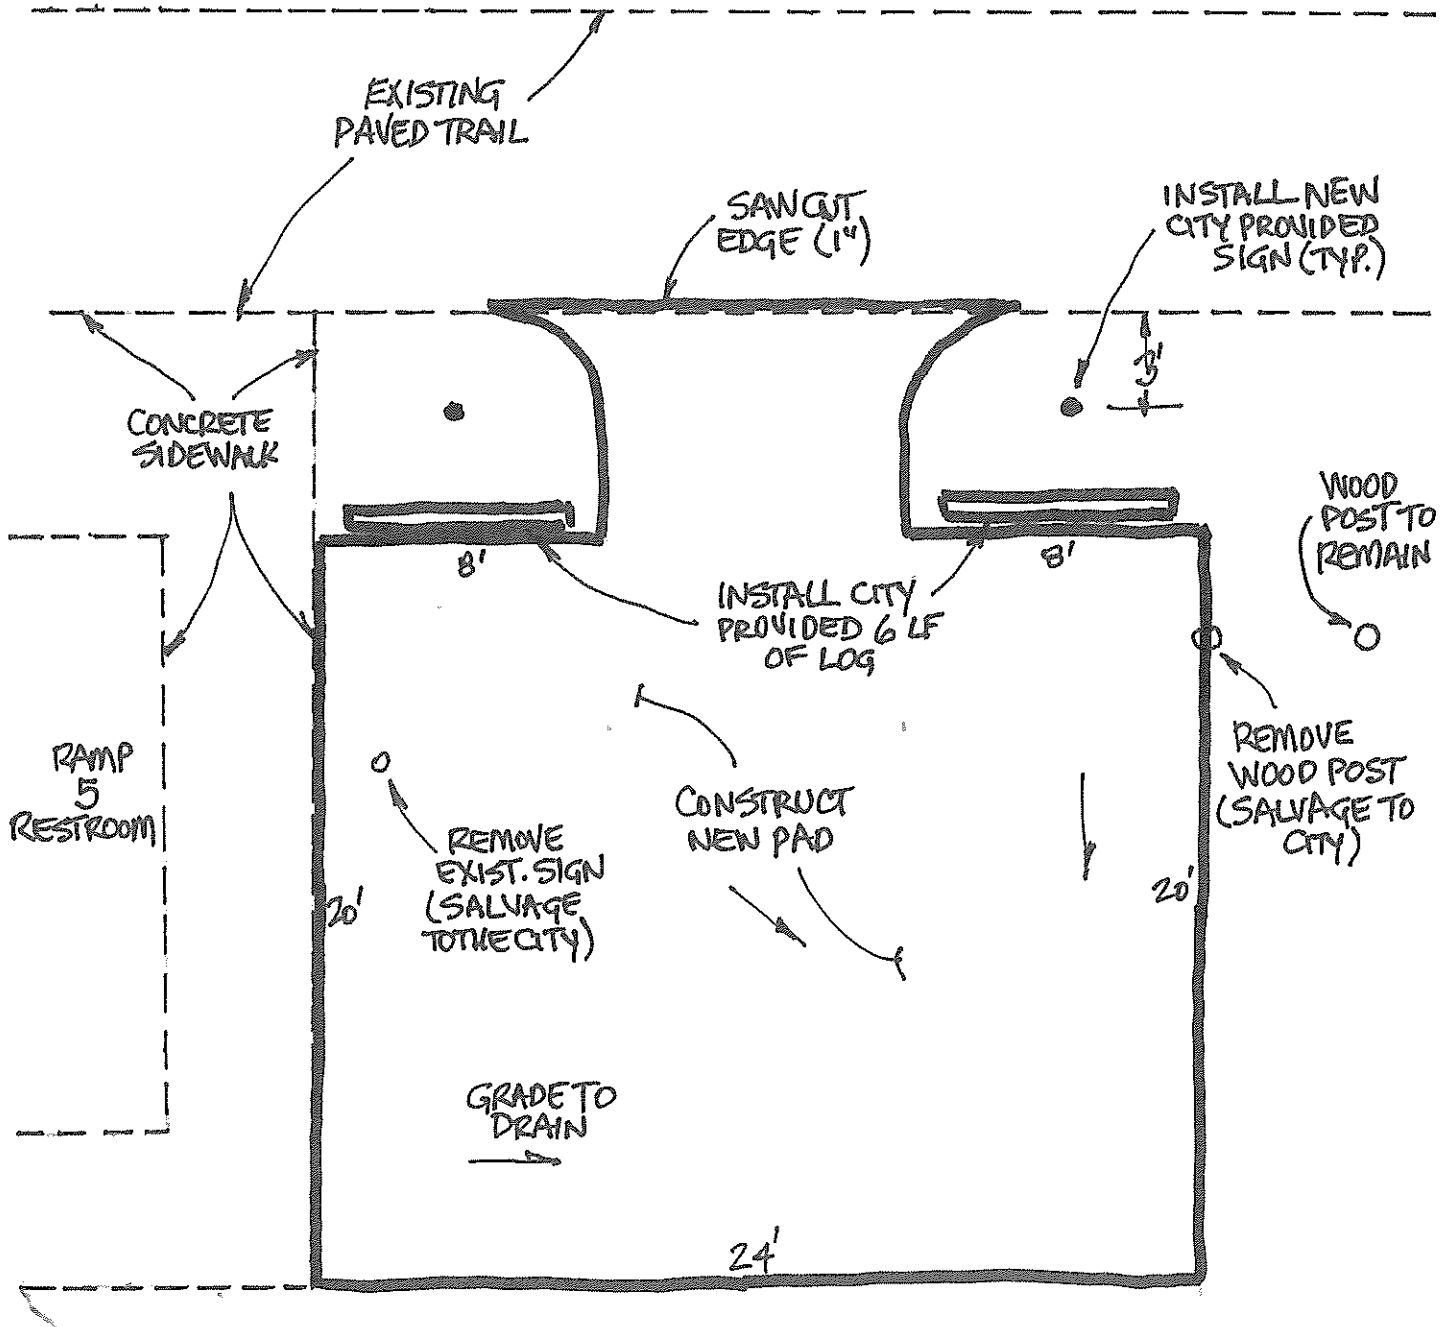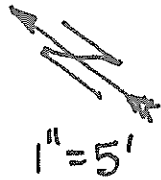

LOAD & LAUNCH
RAMP RESTROOM


SITE 7 - L&L RAMP RESTROOMS

Harbor Handicap Parking Pad Paving Project

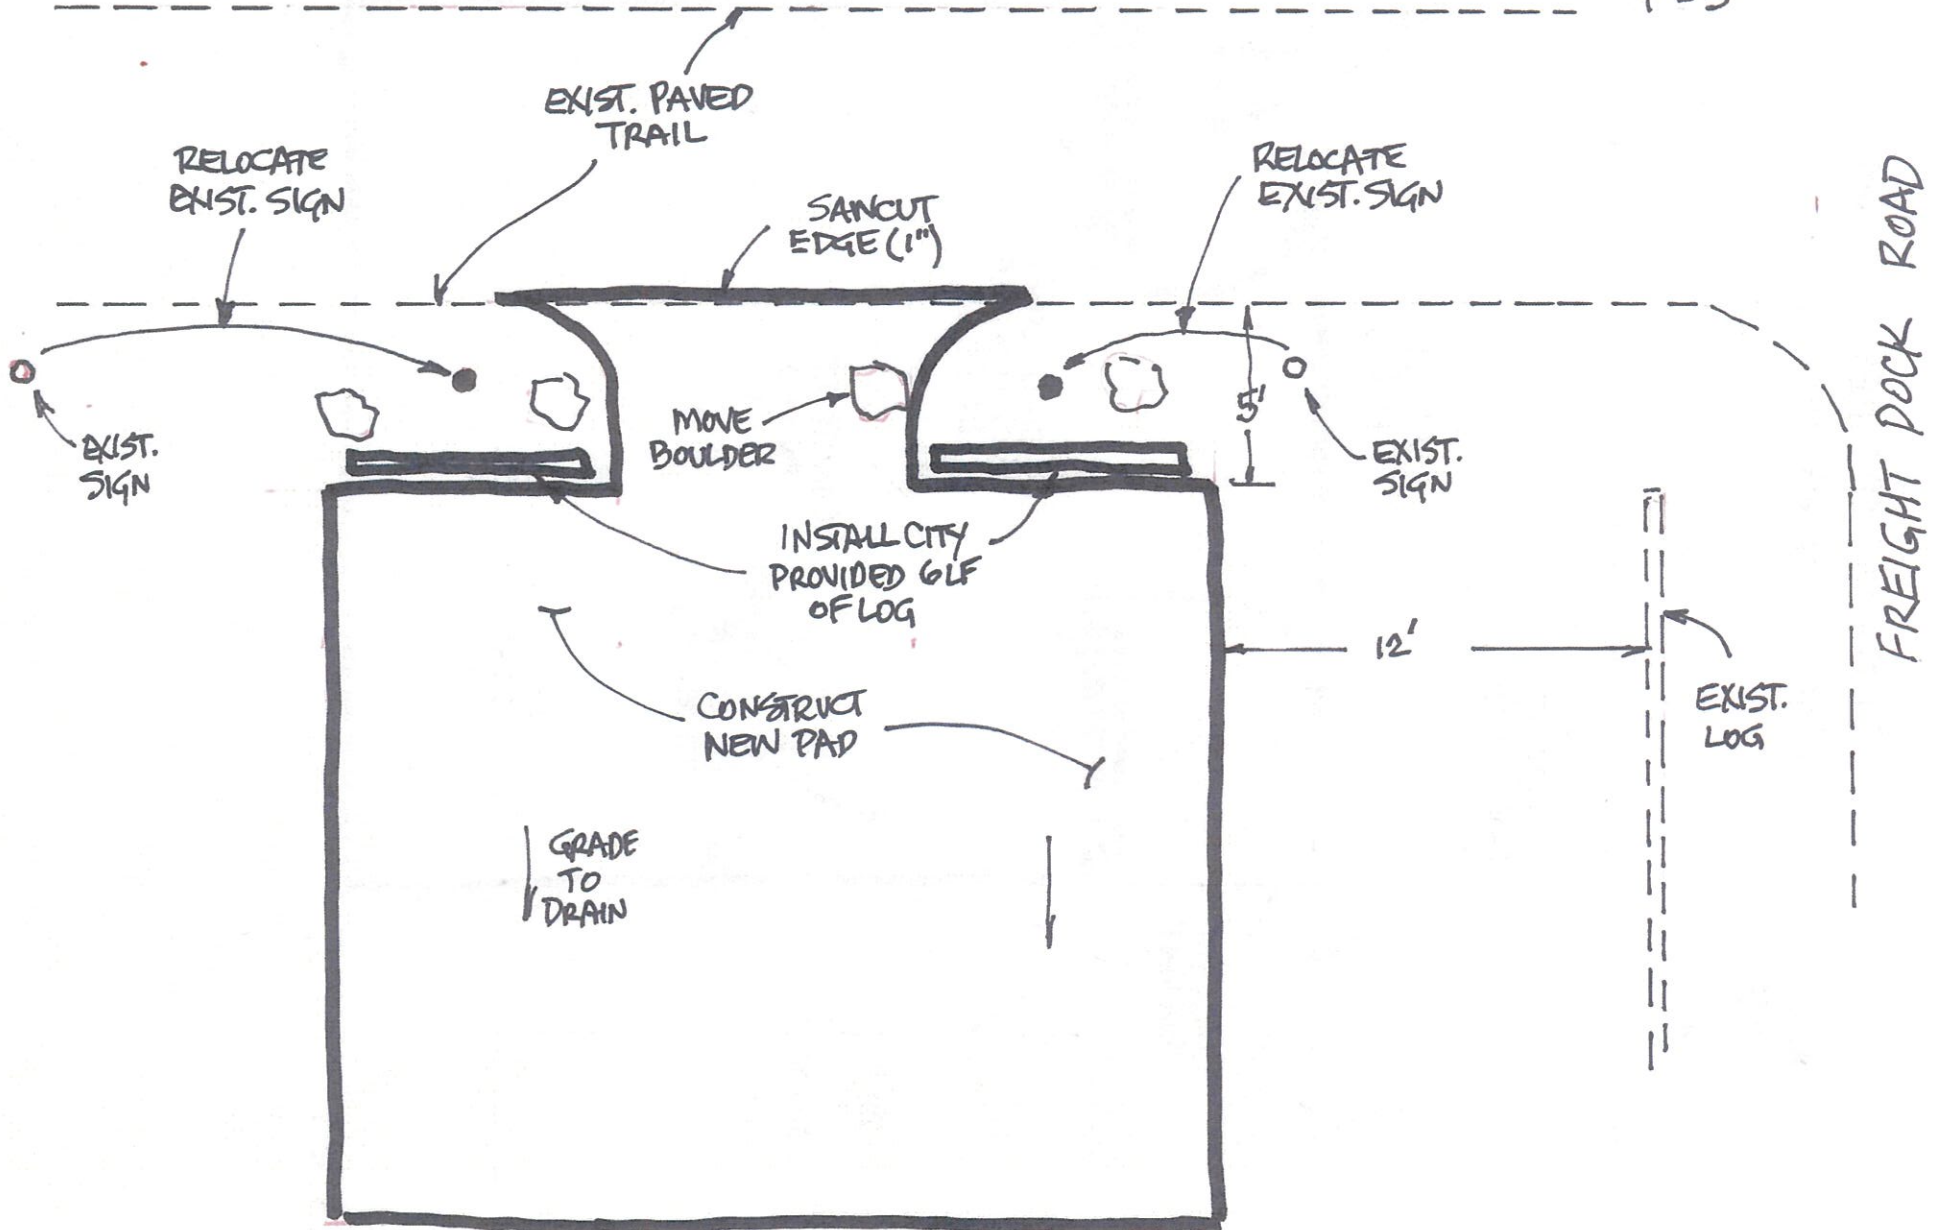

SITE 8 – RAMP 6

Harbor Handicap Parking Pad Paving Project

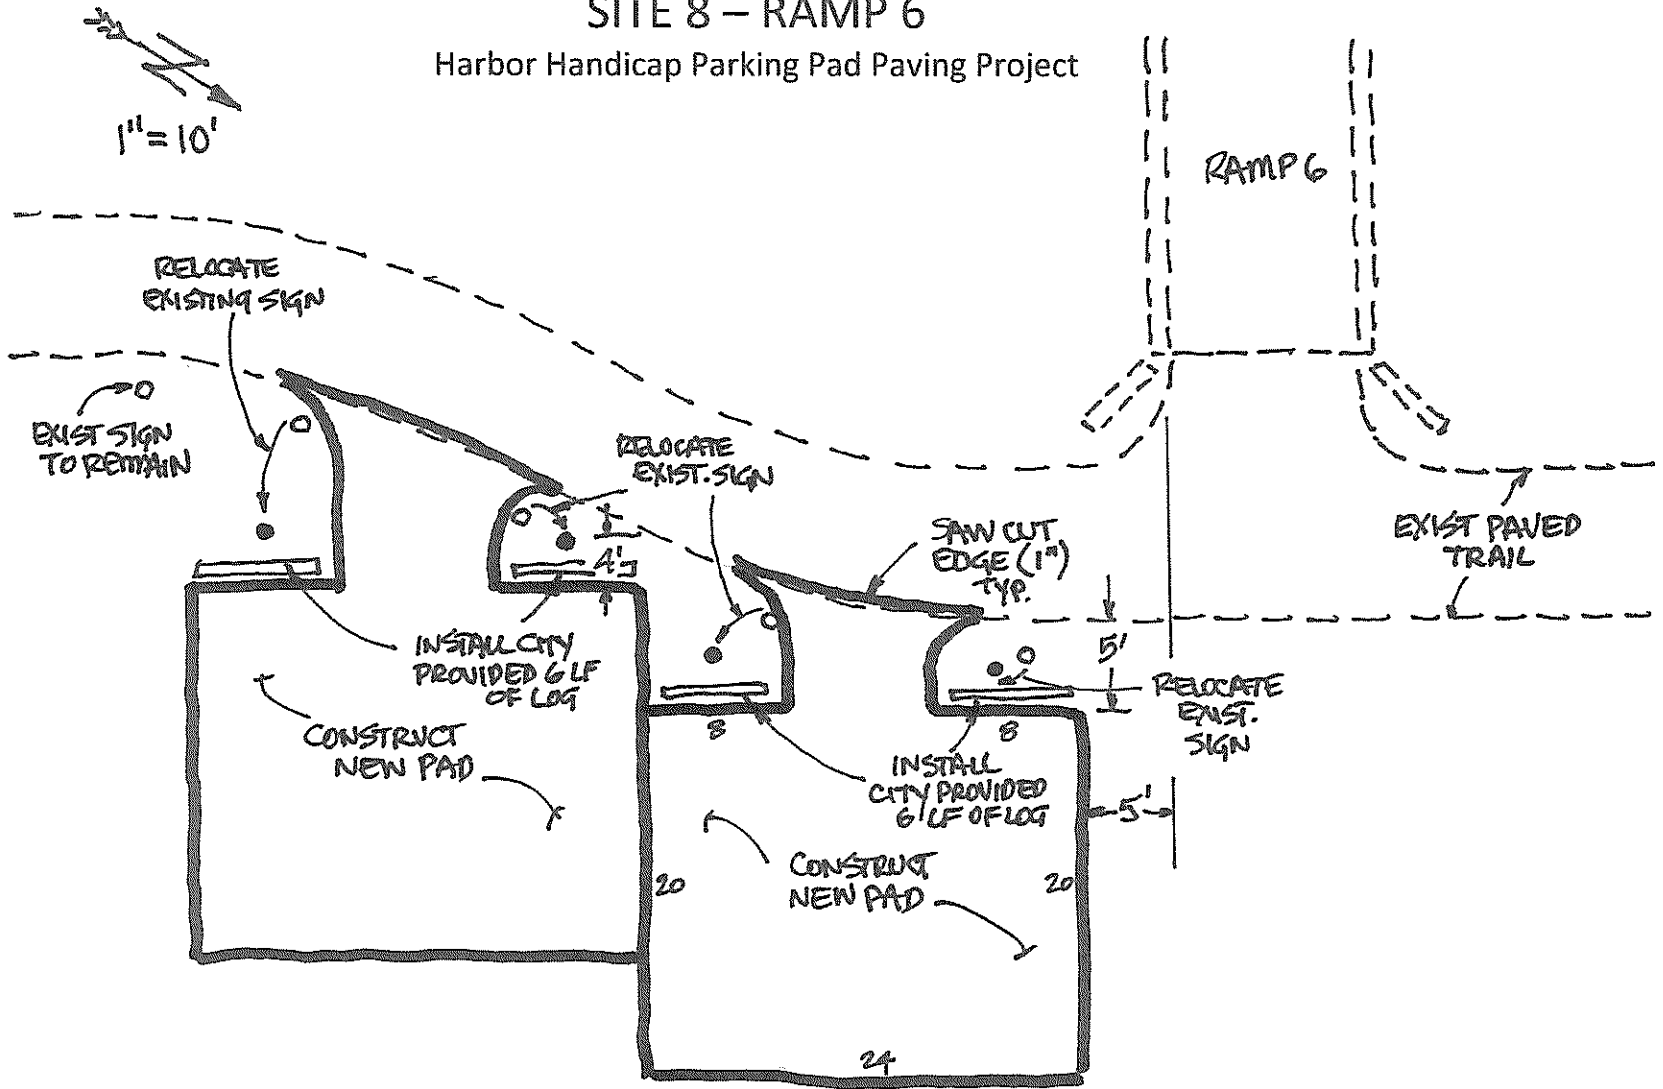

SITE 9 – RAMP 8

Harbor Handicap Parking Pad Paving Project

