

BUCCANEER ALASKA OPERATIONS LLC

BONNIE GREGOIRE
WORK SITE TRAFFIC SUPERVISOR
24 HR. NO. 299-1534
CERTIFICATION NO. ZZ_102501

TCP#1

TO BE USED FOR:
INCREASED TURN RADIUS
SHOULDER WORK MINOR ENCHROACHMENT



I CERTIFY TCP#1
CONFORMS TO THE ALASKA TRAFFIC
MANUAL AND SPECIFICATIONS
Worksite Supervisor _____ Date _____
Superintendent _____ Date _____

GENERAL NOTES:



- 1) ALL DEVICES SHALL CONFORM TO THE ATM AND ALL CONTRACT SPECIFICATIONS
- 2) ALL DEVICES SHALL HAVE HIGH LEVEL WARNING

Owner	BUCCANEER ALASKA OPERATIONS LLC				
Project Name	EAST END ROAD MP 16.7	Signal Number			
Prime Contractor	EAST END ROAD SERVICES		Traffic Control Operator		
Phone	907 235-1322	Sheet Number		Date	
Prepared By	VICKIE BENDER CERT. NO. 46568				

BUCCANEER ALASKA OPERATIONS LLC

BONNIE GREGOIRE
WORK SITE TRAFFIC SUPERVISOR
24 HR. NO. 299-1534
CERTIFICATION NO. ZZ_102501

TCP#2
TO BE USED FOR:
FLAGGER AS NEEDED FOR RADIUS WORK

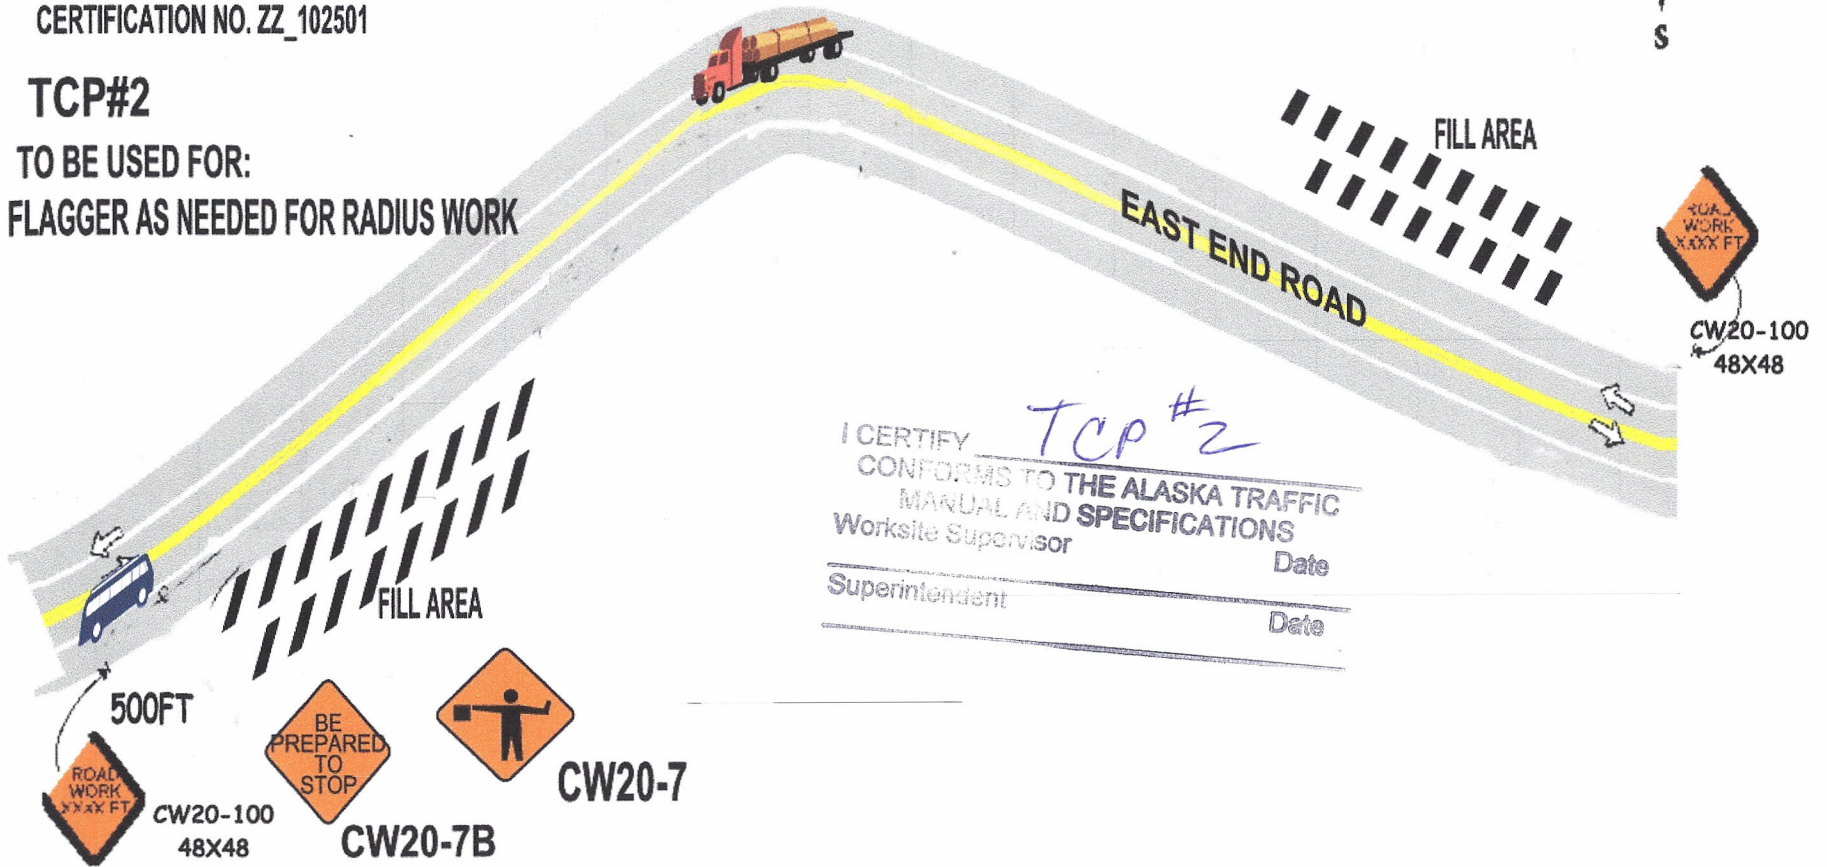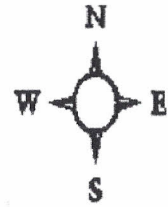

I CERTIFY TCP #2
CONFORMS TO THE ALASKA TRAFFIC
MANUAL AND SPECIFICATIONS
Worksite Supervisor _____ Date _____
Superintendent _____ Date _____

GENERAL NOTES:

- 1) ALL DEVICES SHALL CONFORM TO THE ATM AND ALL CONTRACT SPECIFICATIONS
- 2) ALL DEVICES SHALL HAVE HIGH LEVEL WARNING

Owner	BUCCANEER ALASKA OPERATIONS LLC	
Project Name	EAST END ROAD MP 16.7	Project Number
Plan Contractor	EAST END ROAD SERVICES	Traffic Control Contractor
Phone	907 235-1322	Fax
Prepared By	VICKIE BENDER CERT. NO. 46568	