



City of Homer

www.cityofhomer-ak.gov

Planning

491 East Pioneer Avenue
Homer, Alaska 99603

Planning@ci.homer.ak.us

(p) 907-235-3106

(f) 907-235-3118

Memorandum


Agenda Changes/Supplemental Packet

TO: PLANNING COMMISSION
FROM: RENEE KRAUSE, DEPUTY CITY CLERK II
DATE: AUGUST 17, 2022
SUBJECT: SUPPLEMENTAL



INFORMATIONAL MATERIALS

Ben Walters Sidewalk 35% Design Drawings

HOMER: BEN WALTERS LANE SIDEWALK IMPROVEMENTS

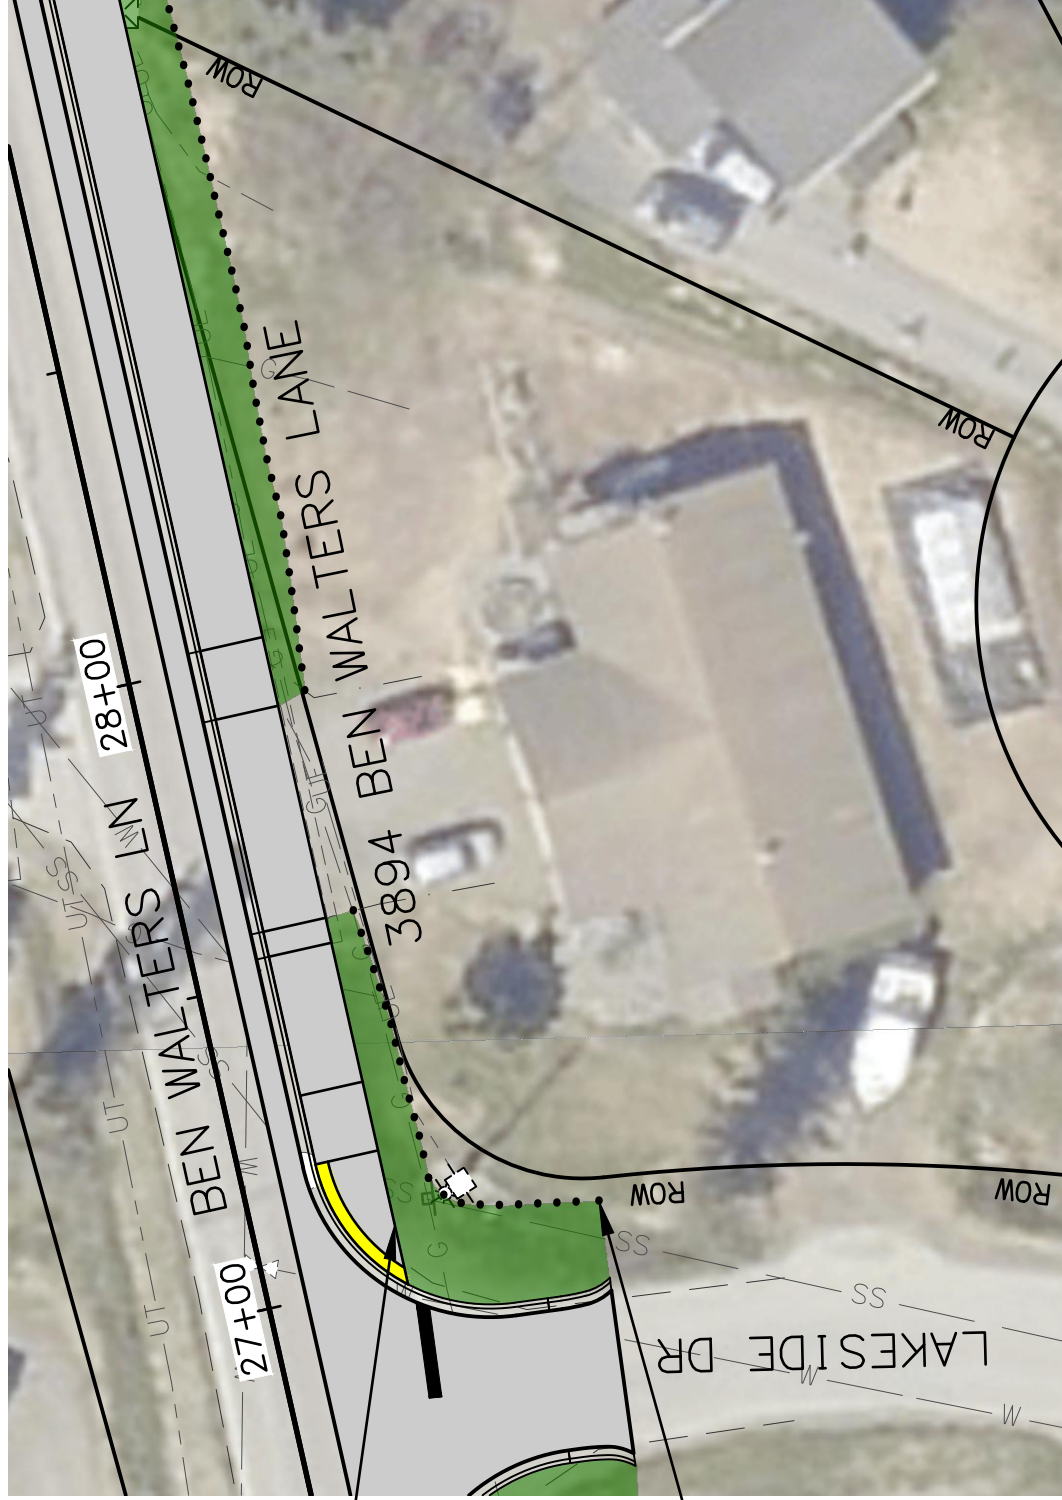

TYPICAL SECTION

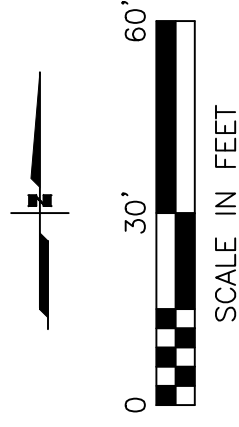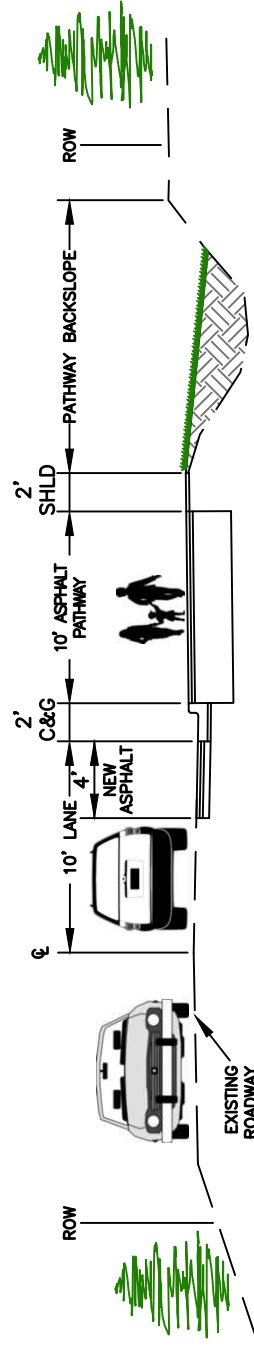



HOMER: BEN WALTERS LANE SIDEWALK IMPROVEMENTS



PROPOSED
ASPHALT
SIDEWALK


PROPOSED
FILL SLOPE

TYPICAL SECTION

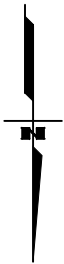
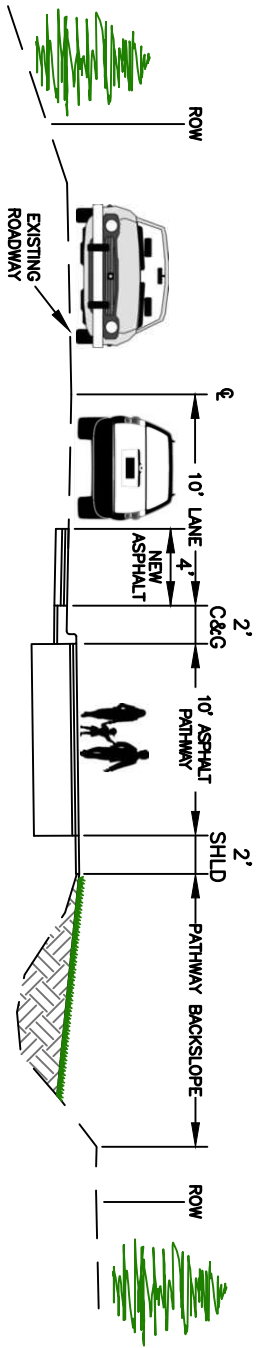


SCALE IN FEET

HOMER: BEN WALTERS LANE SIDEWALK IMPROVEMENTS

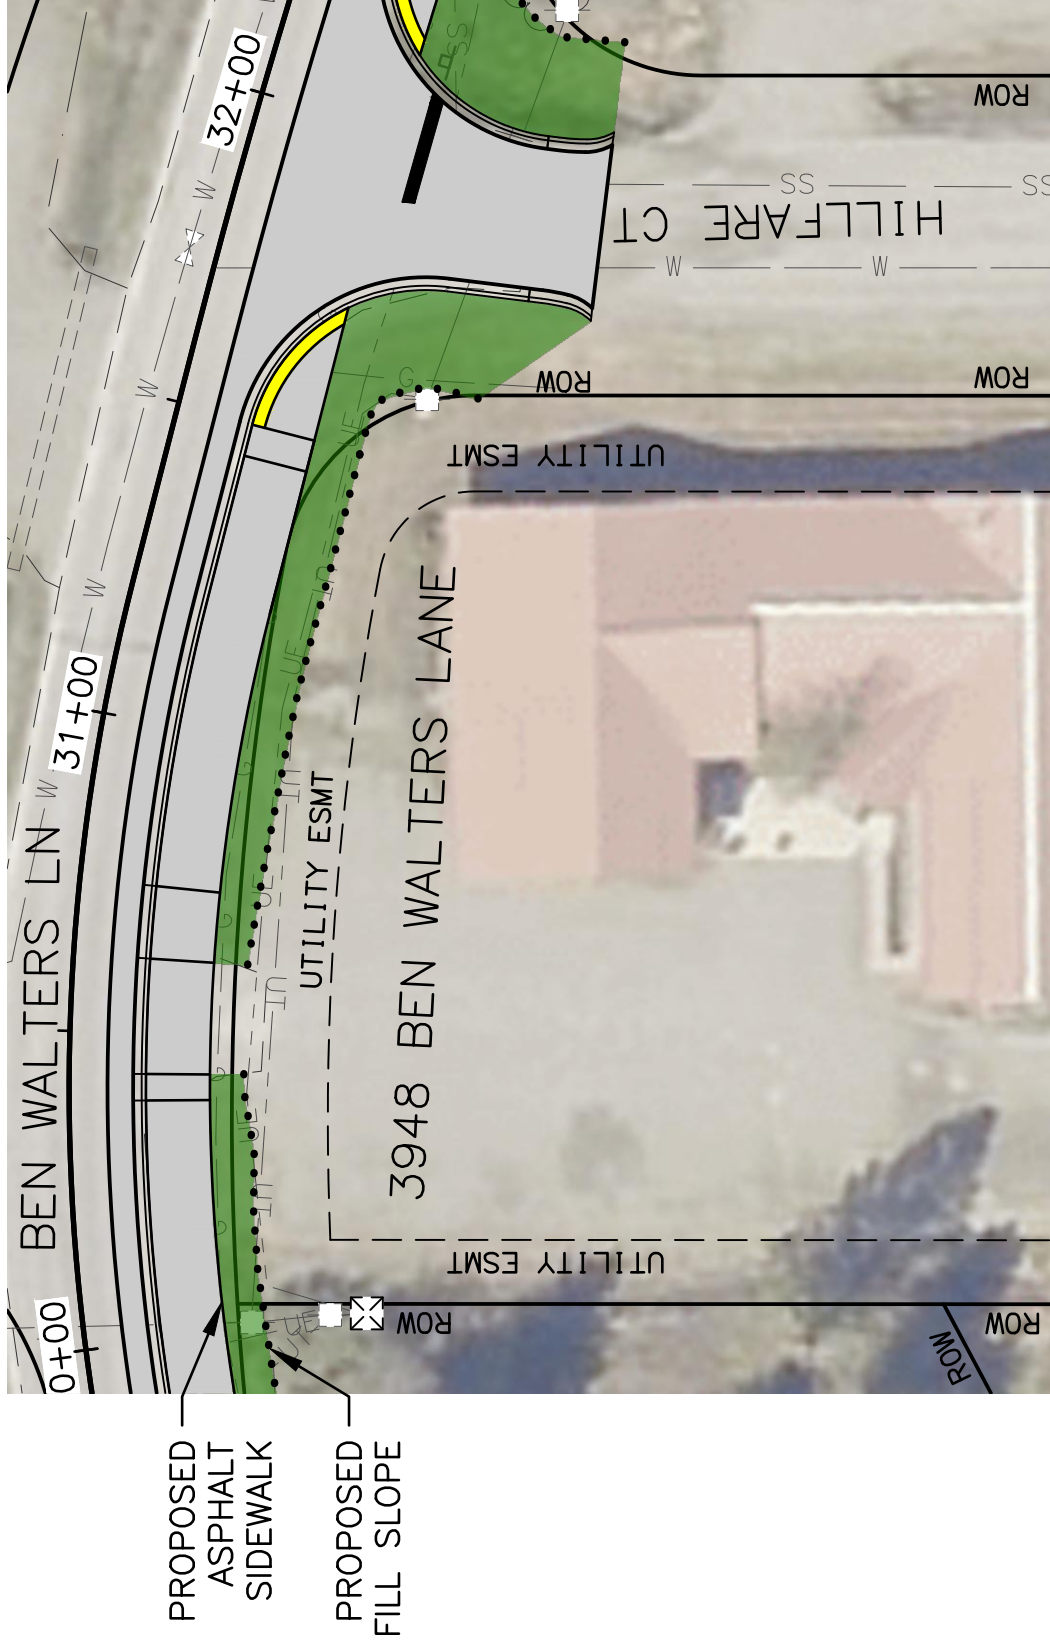

TYPICAL SECTION

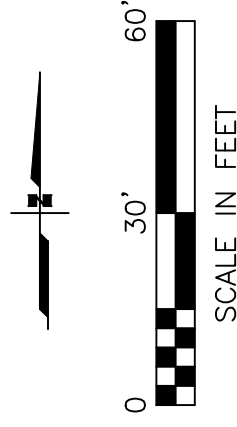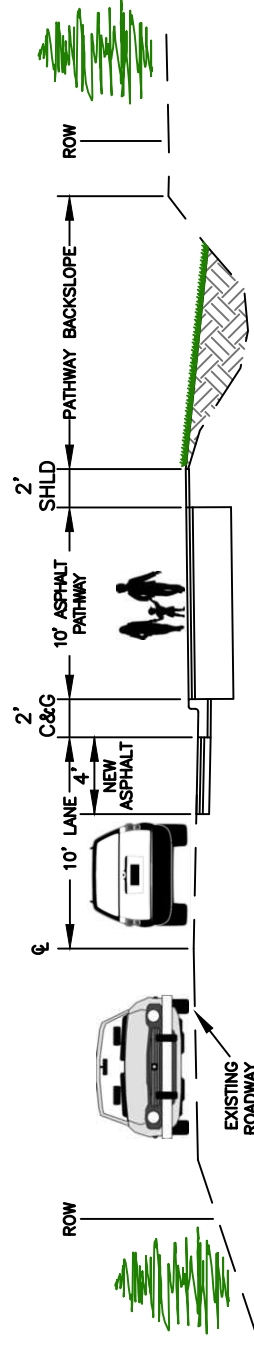

HOMER: BEN WALTERS LANE SIDEWALK IMPROVEMENTS

