


**1** FIRST FLOOR LIGHTING REMODEL PLAN  
 3/16" = 1'-0"

**NOT FOR CONSTRUCTION**

  
 BDS  
 1350 C Street, Suite 200  
 Anchorage, Alaska 99503

Client:  
**Homer City Hall  
 Renovation  
 and Expansion**  

DATE:  
**APRIL, 2011**  
 DRAWING NO.:  
**E2.1**

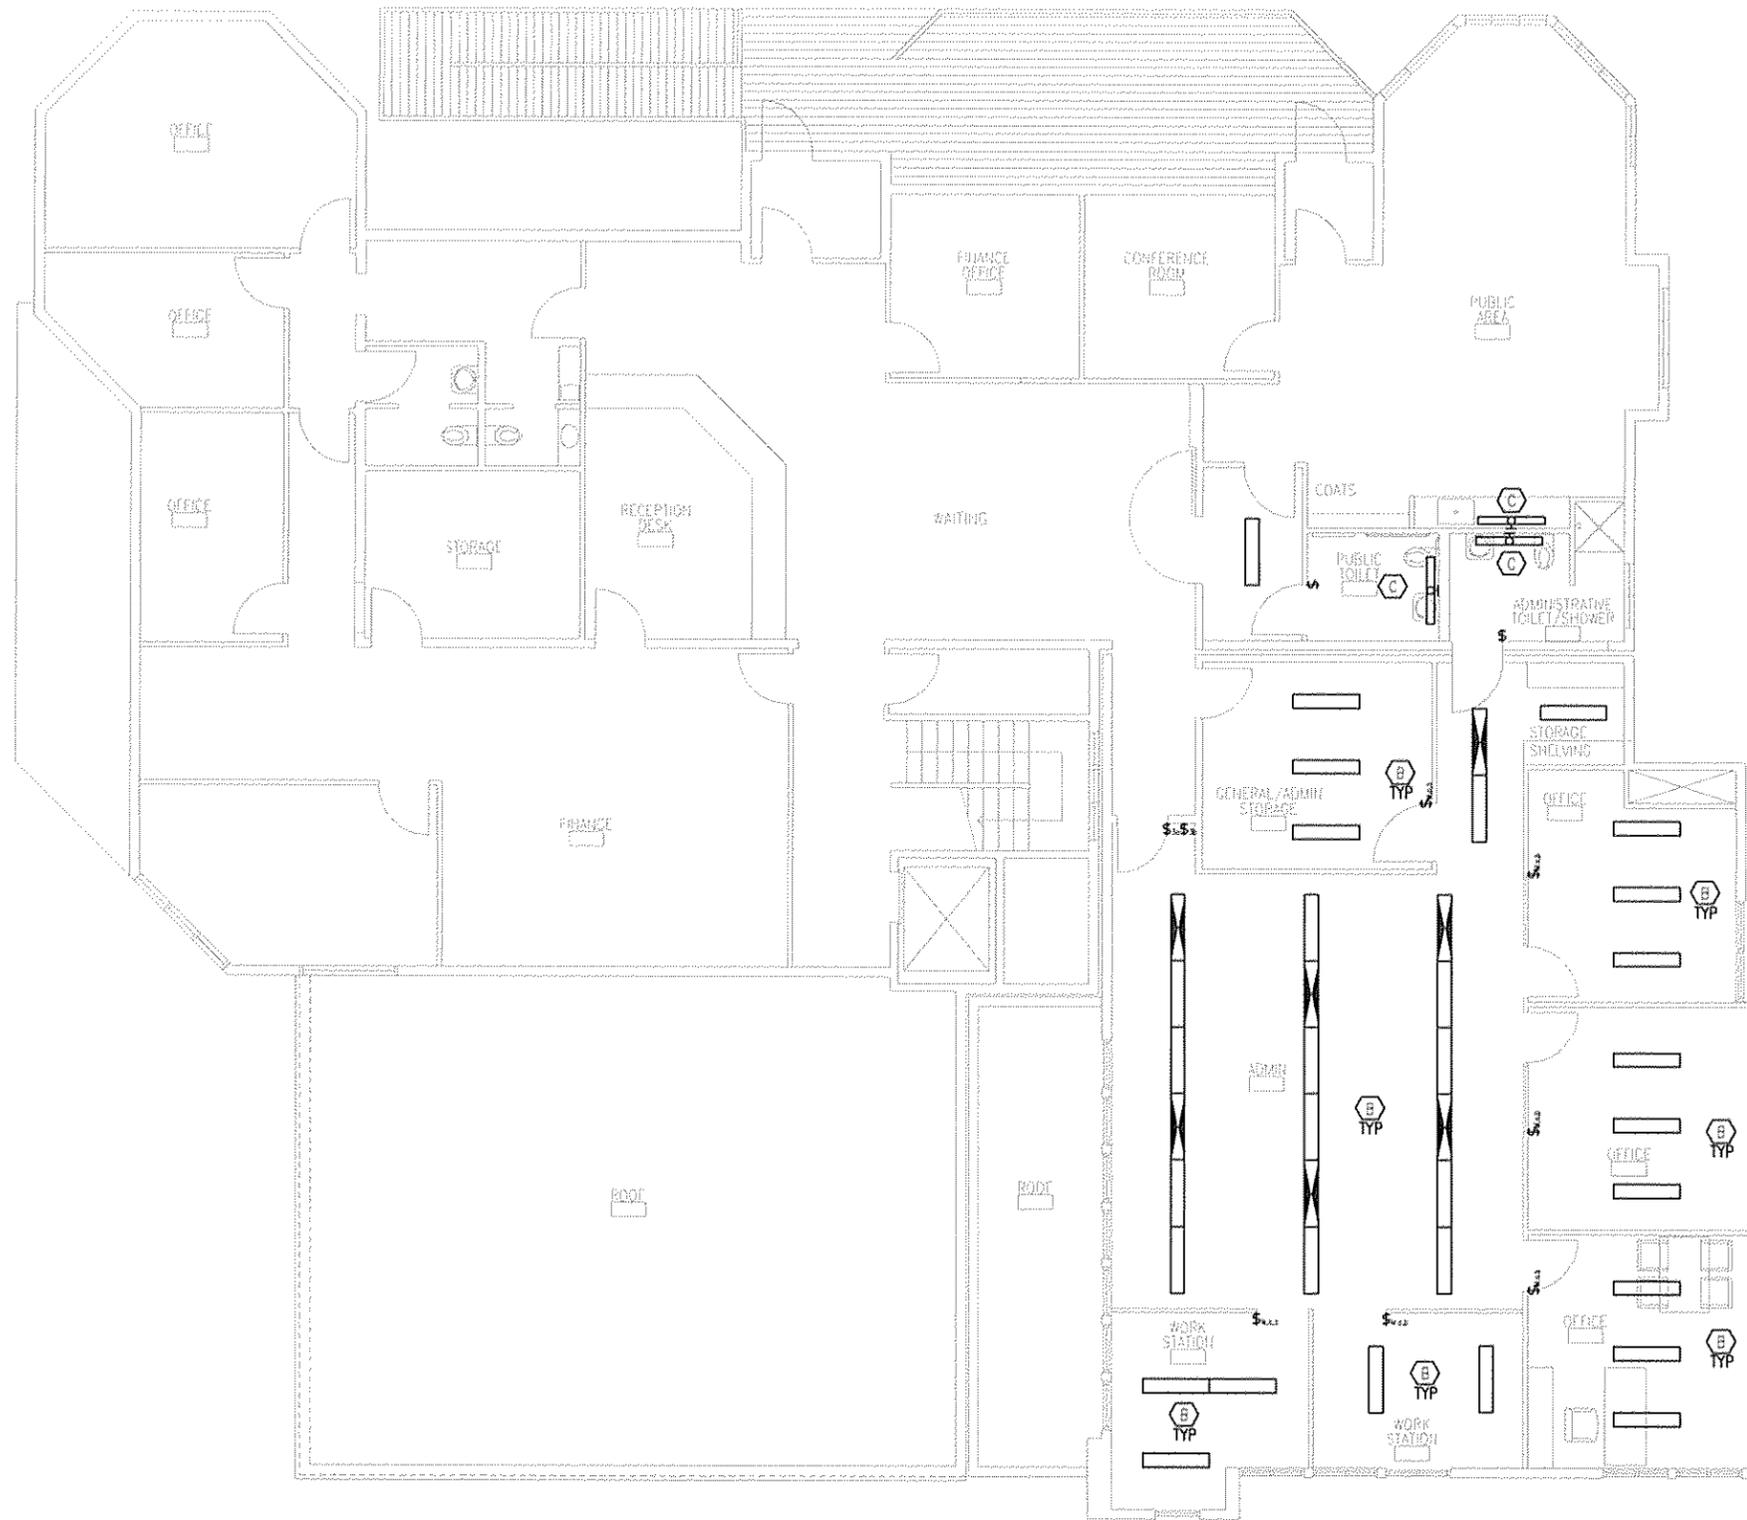

**1** SECOND FLOOR LIGHTING REMODEL PLAN  
3/16" = 1'-0"

**NOT FOR CONSTRUCTION**

  

PROJECT:  
**Homer City Hall  
 Renovation  
 and Expansion**  
 L1025.05

DATE:  
**APRIL, 2011**  

**ELECTRICAL  
 SECOND FLOOR  
 REMODEL PLAN  
 E2.2**



NOT FOR  
CONSTRUCTION

BDS  
BDS  
1330 G Street, Suite 200  
Anchorage, Alaska 99503

Homer City Hall  
Renovation  
and Expansion  
L1025.00

DATE:  
APRIL, 2011

ELECTRICAL  
DETAILS

E3.2