





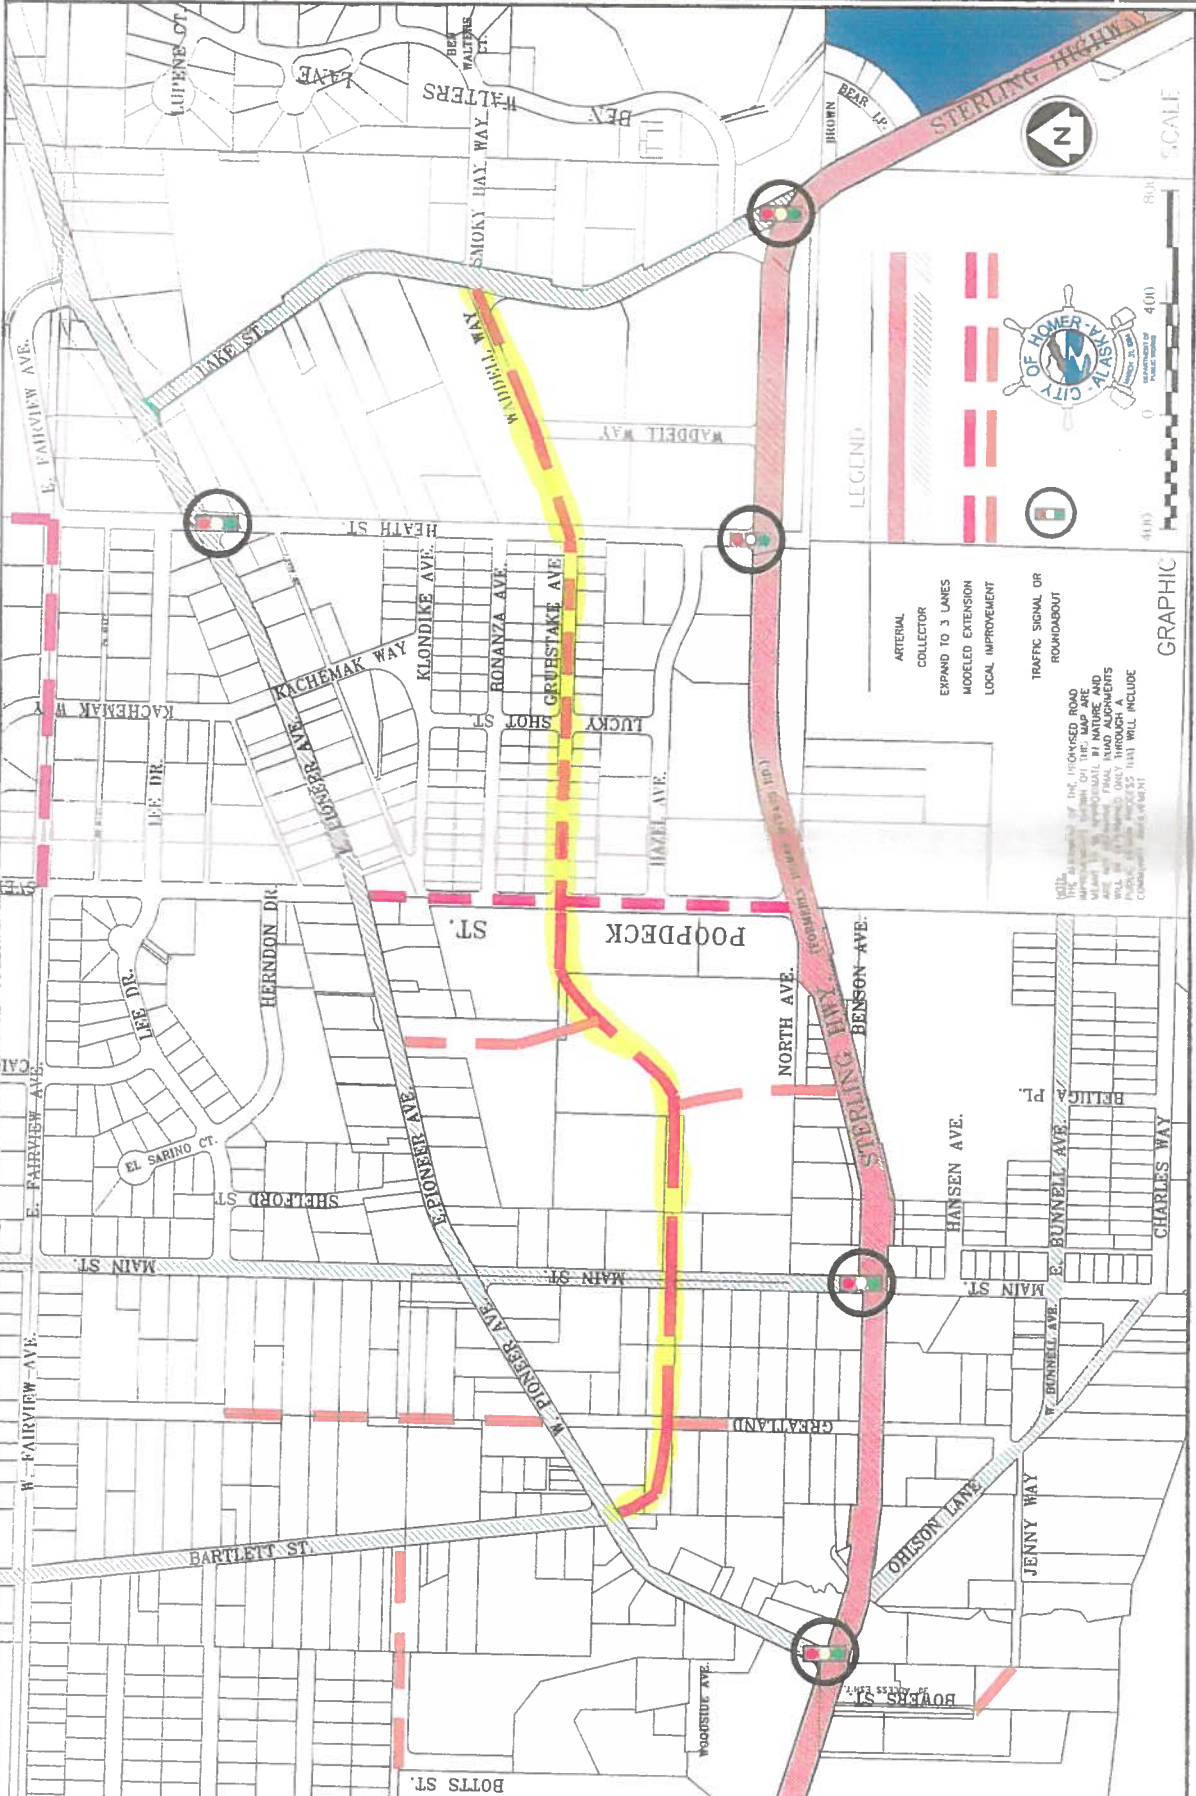


**CENTRAL BUSINESS DISTRICT
 ALTERNATIVE A**






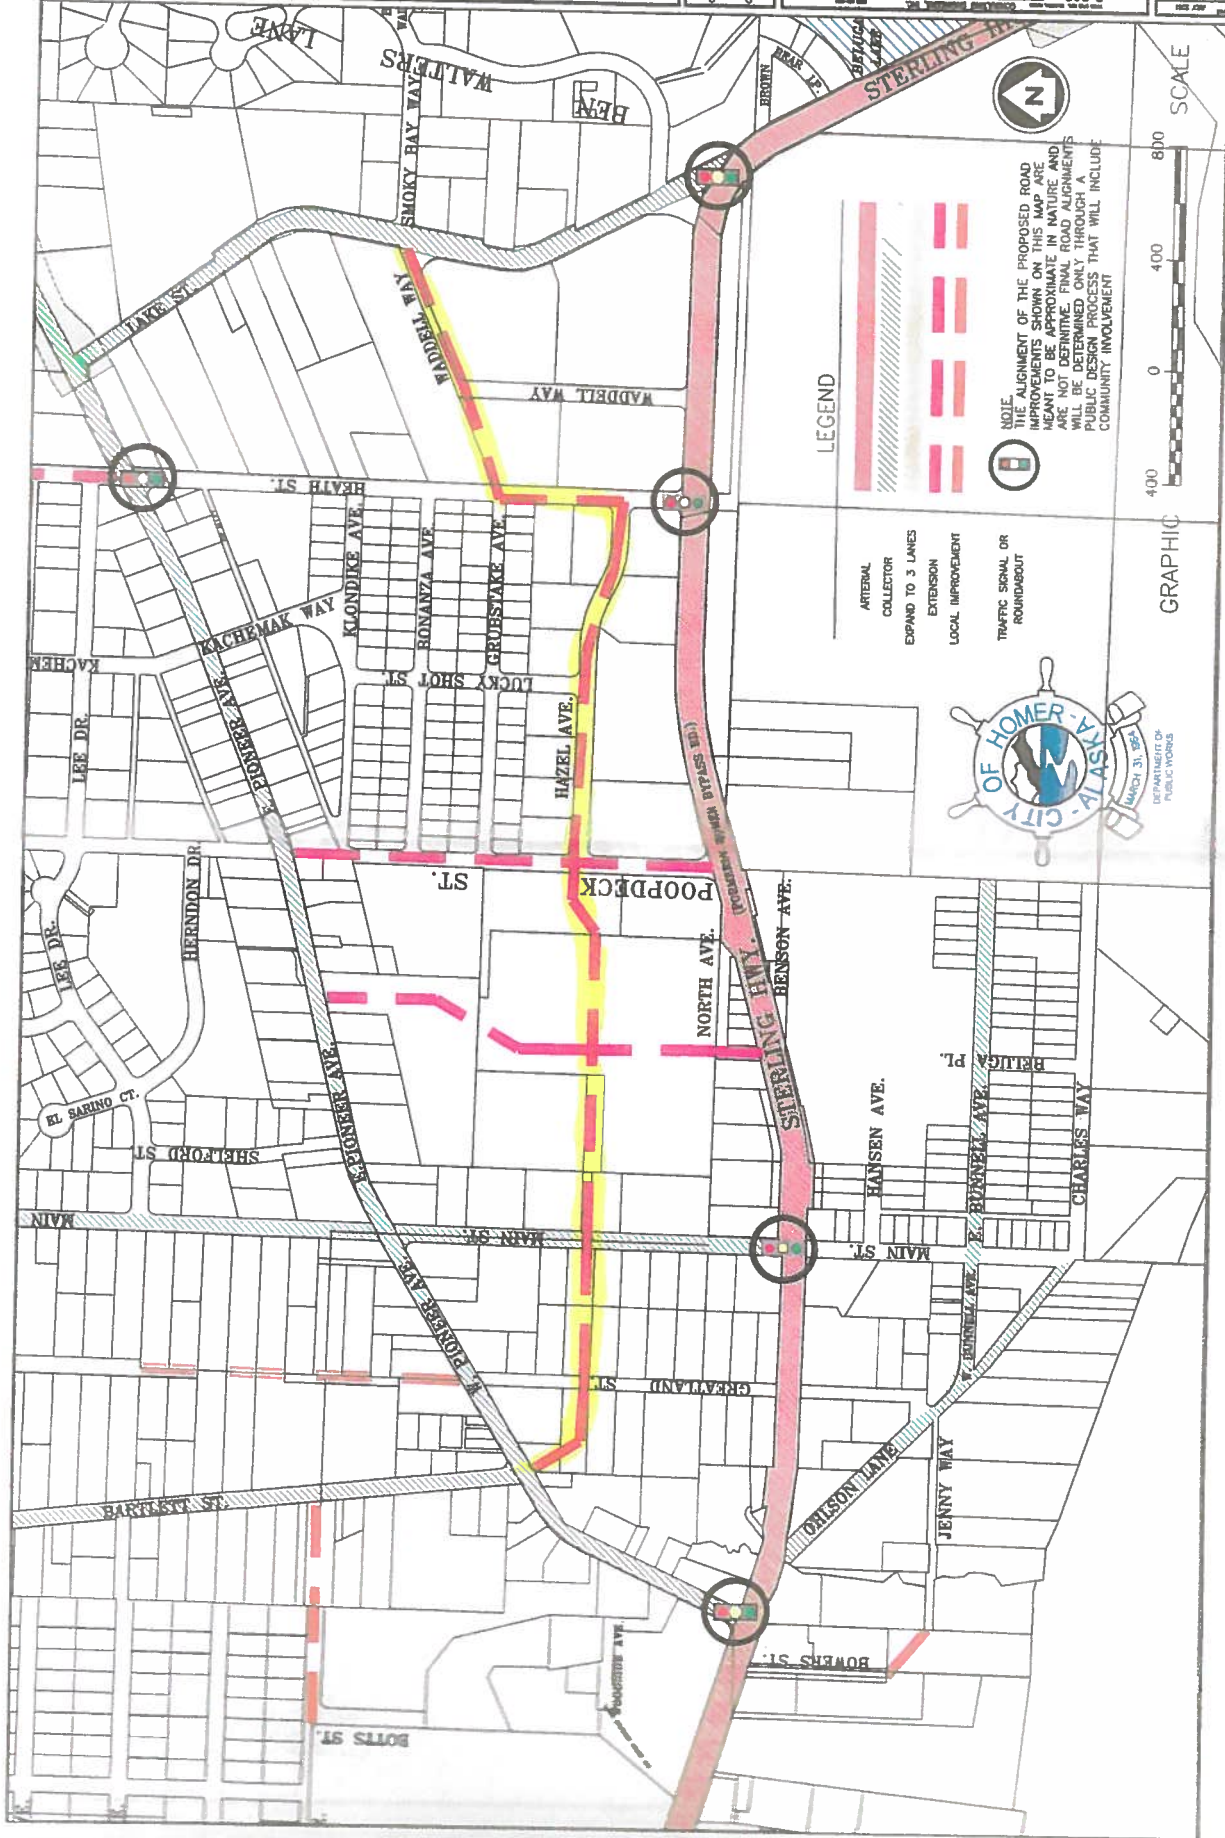

CENTRAL BUSINESS DISTRICT ALTERNATE B

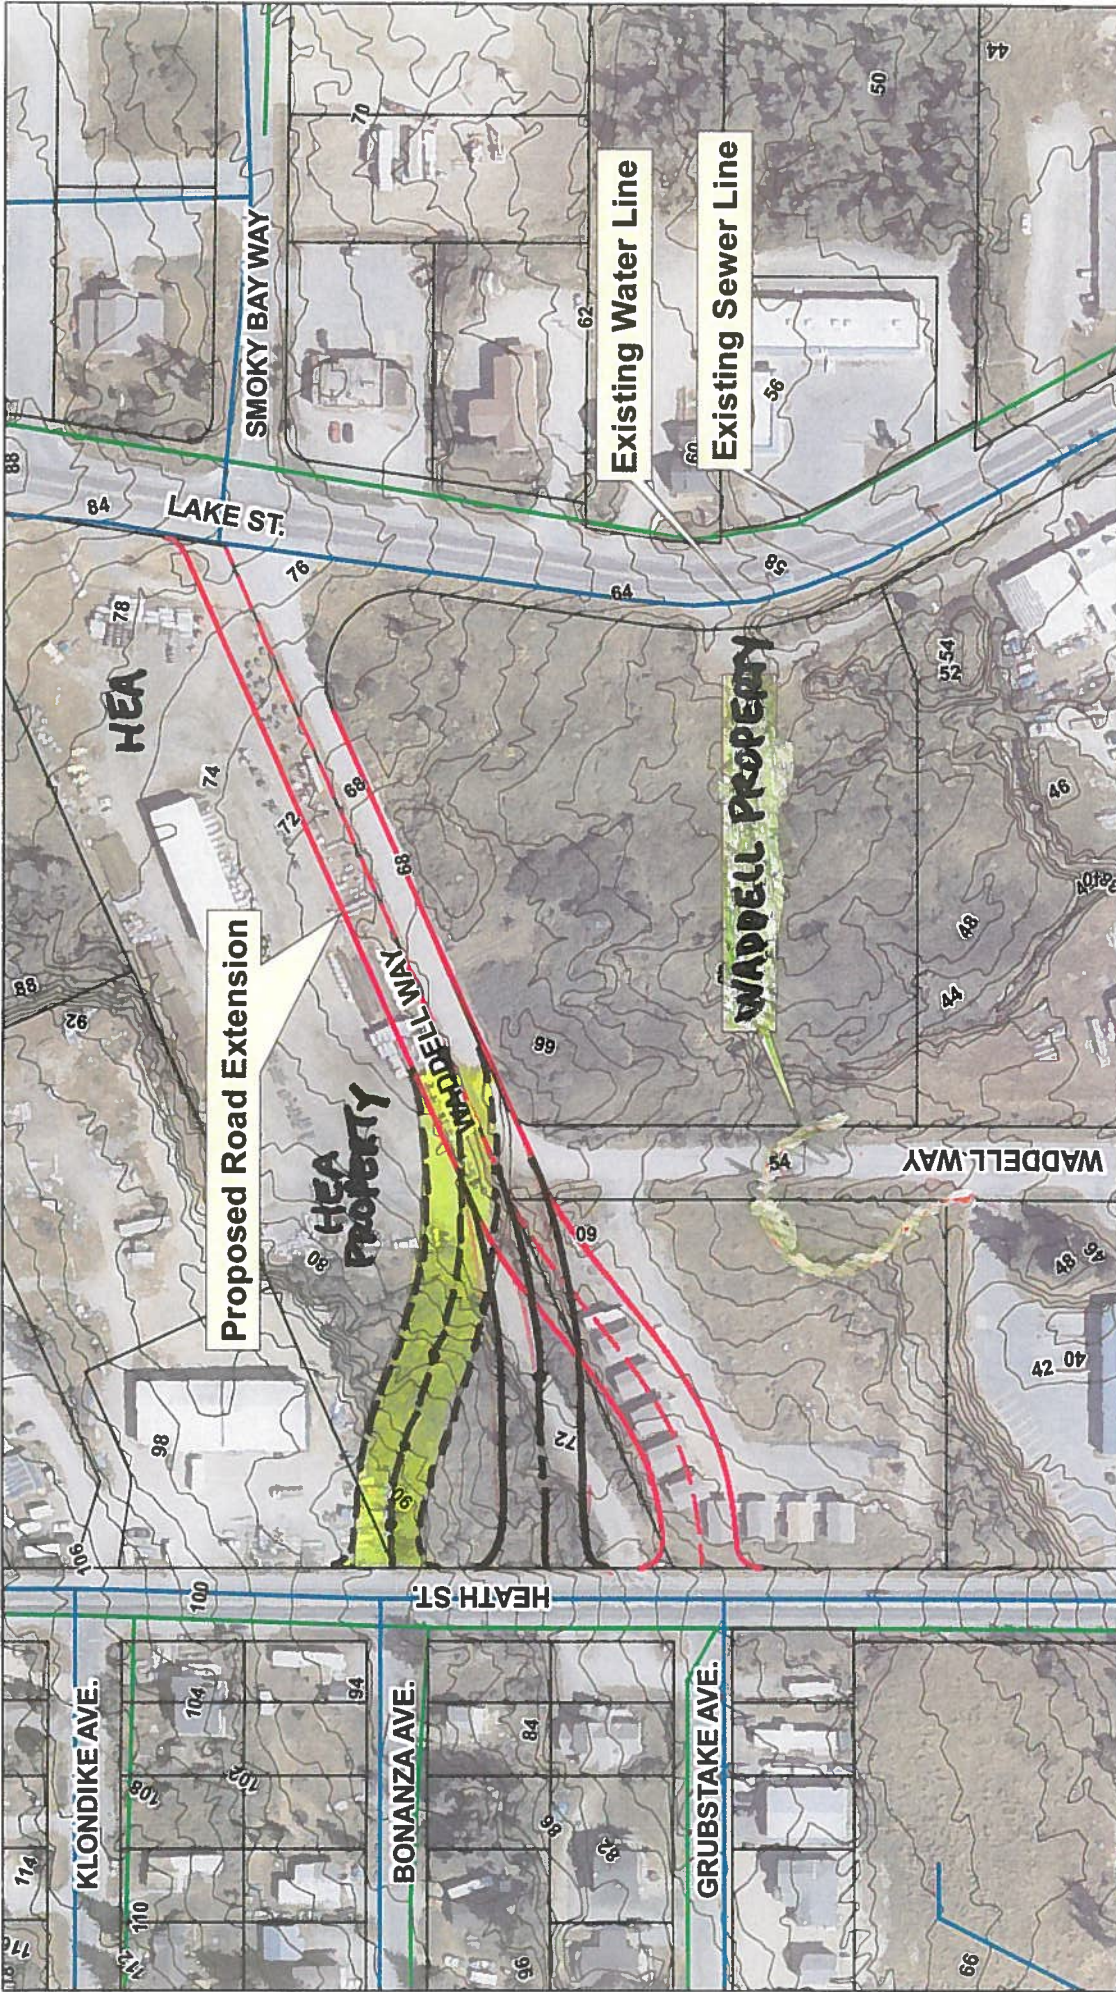

Proposed Waddell Way Street Improvements Options