




User: SWHEAT Sep 27, 2006 - 4:26pm
Drawing: L:\24047 WSP HOMER\ACAO LT 2000\DWG\24047_PRESSURE_ZONE.DWG - Layout: 1
Xrefs: (DIESEL evaluation failed) - Images: (DIESEL evaluation failed)

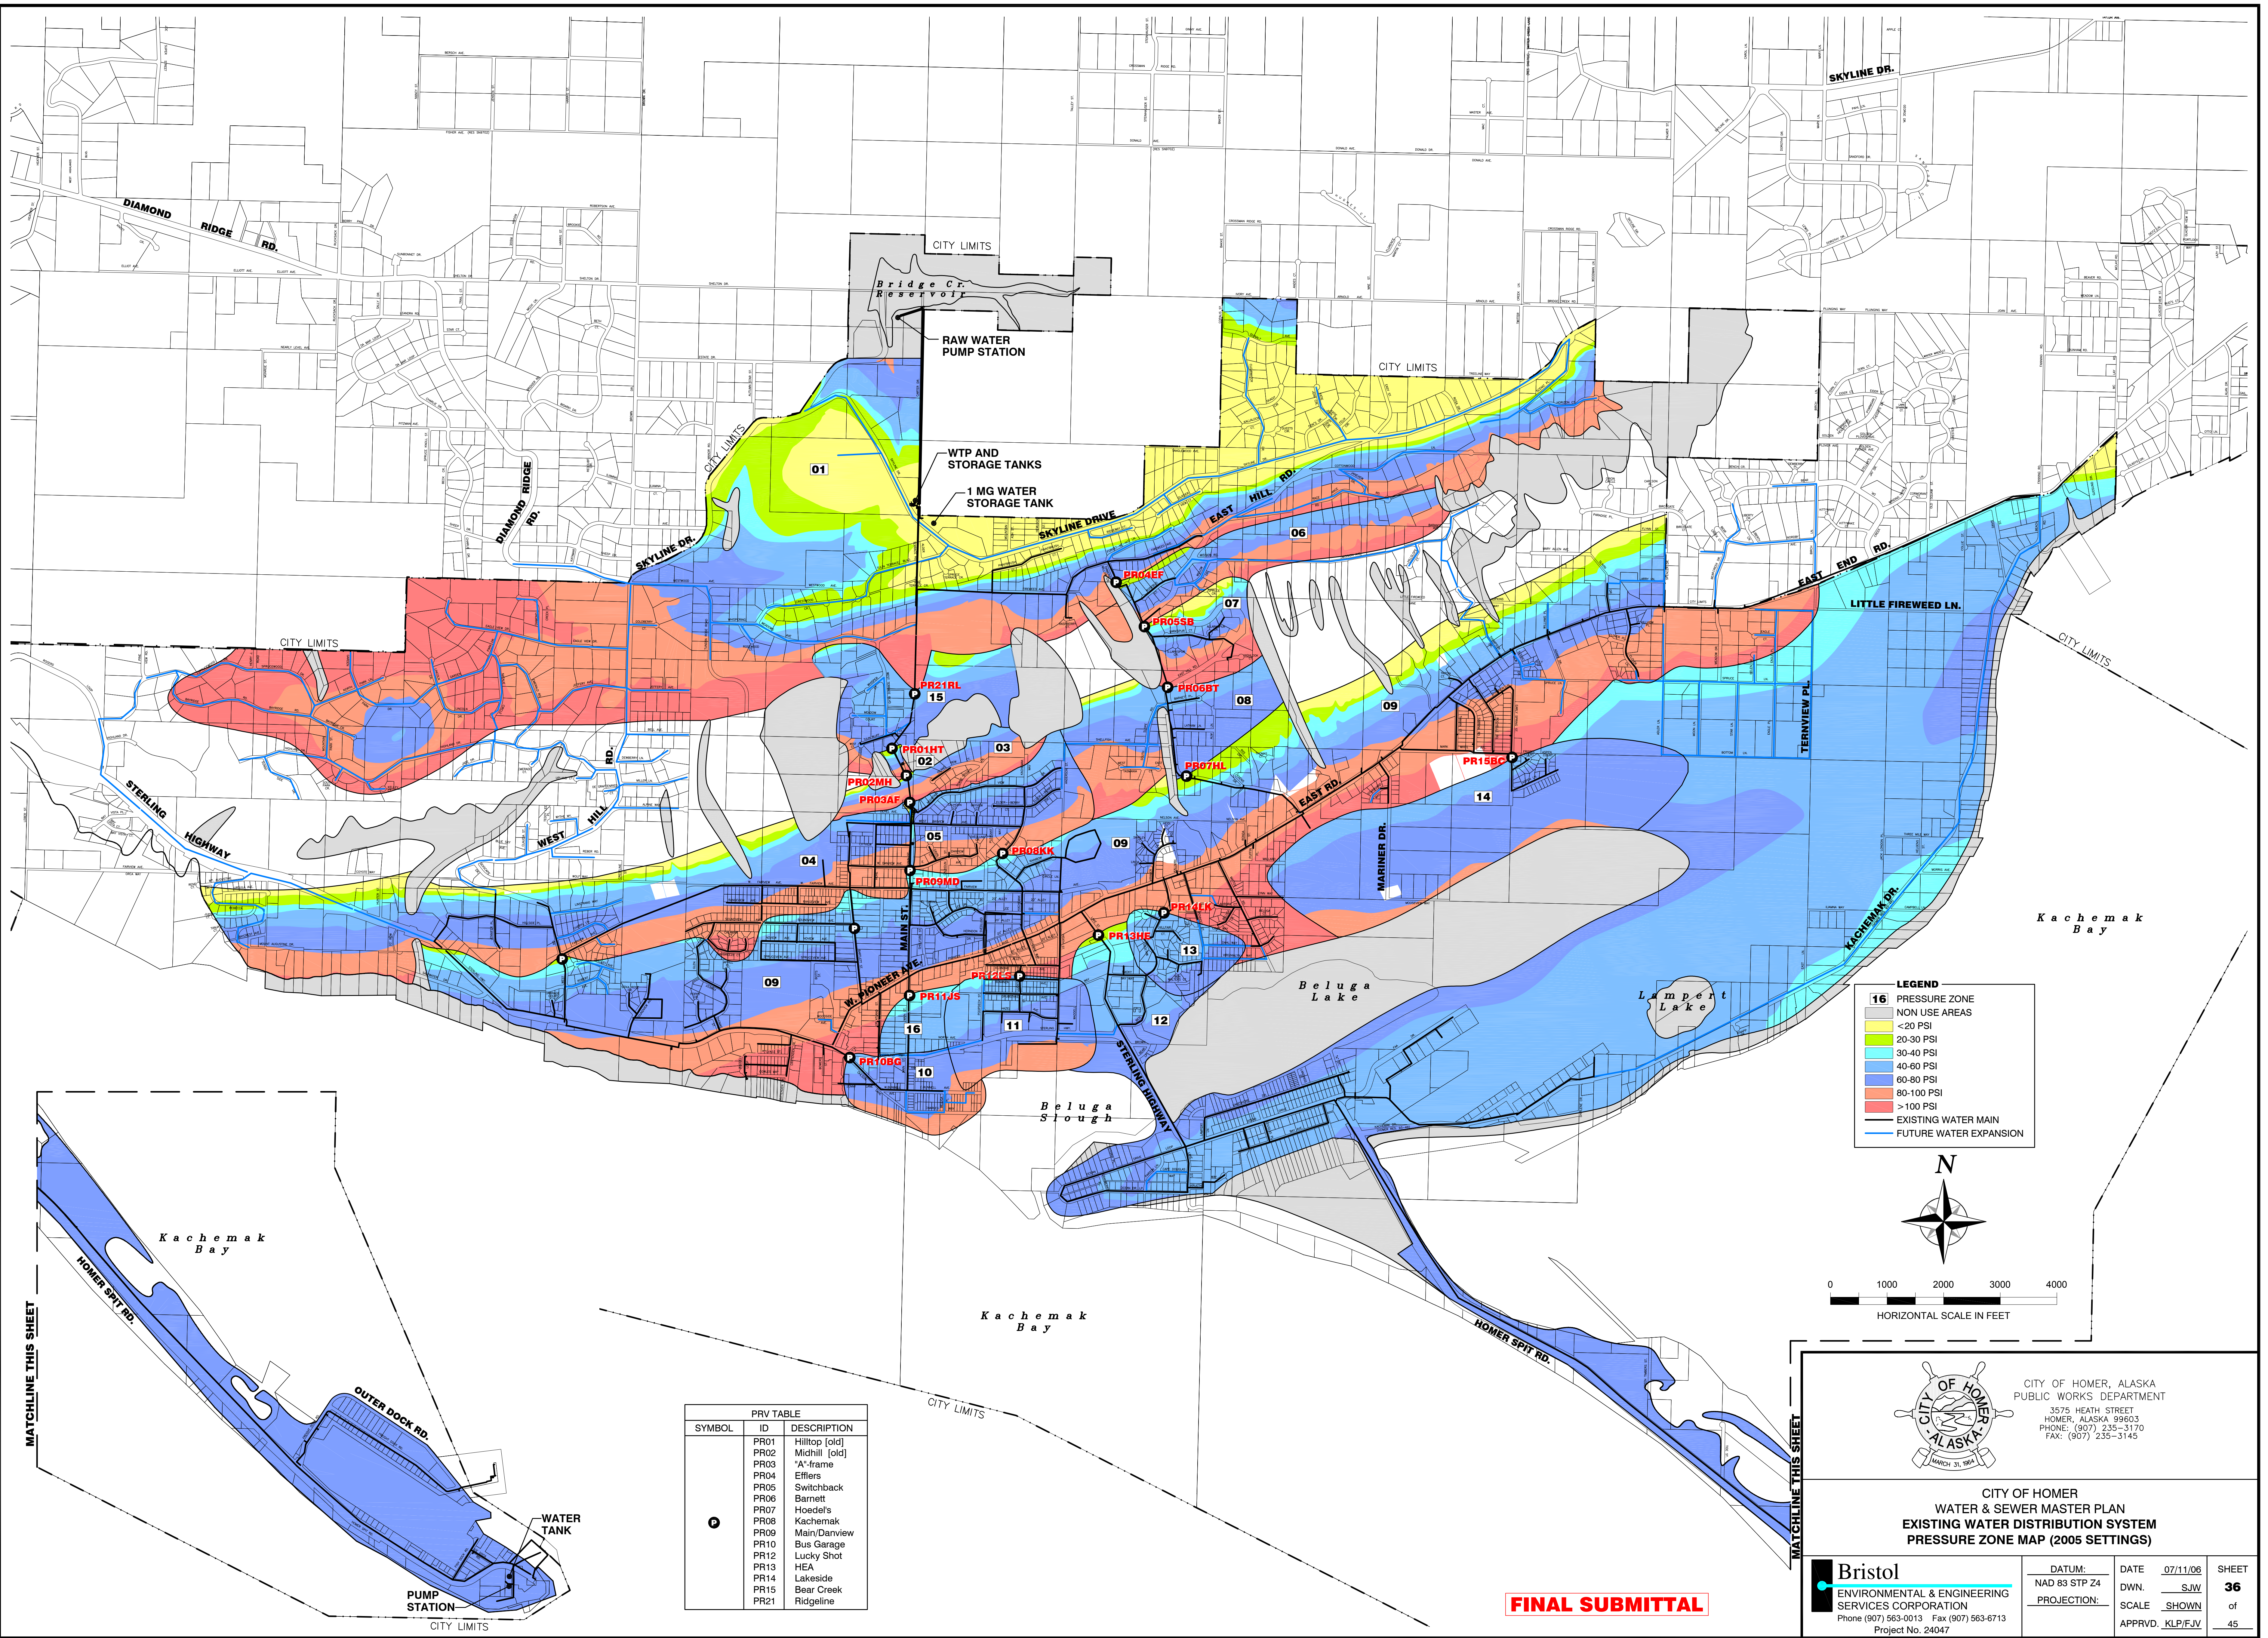

LEGEND	
16	PRESSURE ZONE
	NON USE AREAS
	<20 PSI
	20-30 PSI
	30-40 PSI
	40-60 PSI
	60-80 PSI
	80-100 PSI
	>100 PSI
	EXISTING WATER MAIN
	FUTURE WATER EXPANSION

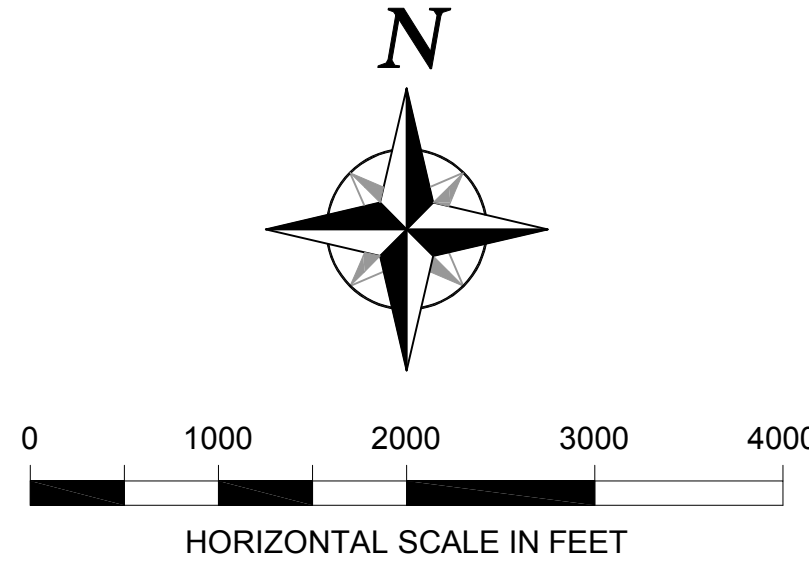

PRV TABLE	
SYMBOL	DESCRIPTION
PR01	Hilltop [old]
PR02	Midhill [old]
PR03	'A'-frame
PR04	Efflers
PR05	Switchback
PR06	Barnett
PR07	Hoedels
PR08	Kachemak
PR09	Main/Danview
PR10	Bus Garage
PR12	Lucky Shot
PR13	HEA
PR14	Lakeside
PR15	Bear Creek
PR21	Ridgeline

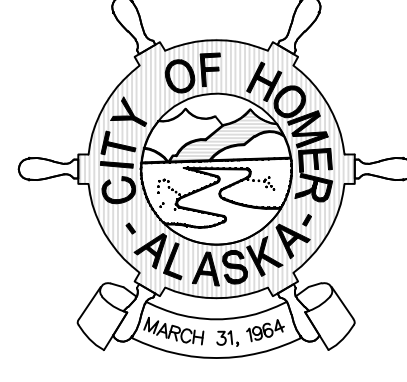

CITY OF HOMER, ALASKA
PUBLIC WORKS DEPARTMENT
3575 HEATH STREET
HOMER, ALASKA 99603
PHONE: (907) 235-3170
FAX: (907) 235-3145

CITY OF HOMER
WATER & SEWER MASTER PLAN
EXISTING WATER DISTRIBUTION SYSTEM
PRESSURE ZONE MAP (2005 SETTINGS)

Bristol
ENVIRONMENTAL & ENGINEERING
SERVICES CORPORATION
Phone (907) 563-0013 Fax (907) 563-6713
Project No. 24047

DATUM:	DATE	SHEET
NAD 83 STP Z4	07/11/06	36
PROJECTION:	DWN.	of
	SCALE	SHOWN
	APPRVD.	KLP/FJV

FINAL SUBMITTAL