


User: SWHEAT Sep 27, 2006 - 2:48pm
Drawing: I:\24047 WSMP ACAD LT 2000\DWG\24047 WATER_PHASE_MAP.DWG - Layout: 1
Xrefs: 24047_BASE.DWG 24047_BORDER.DWG - Images: AIRPHOTO_HOMER_ALL_LOWEST_RES.TIF

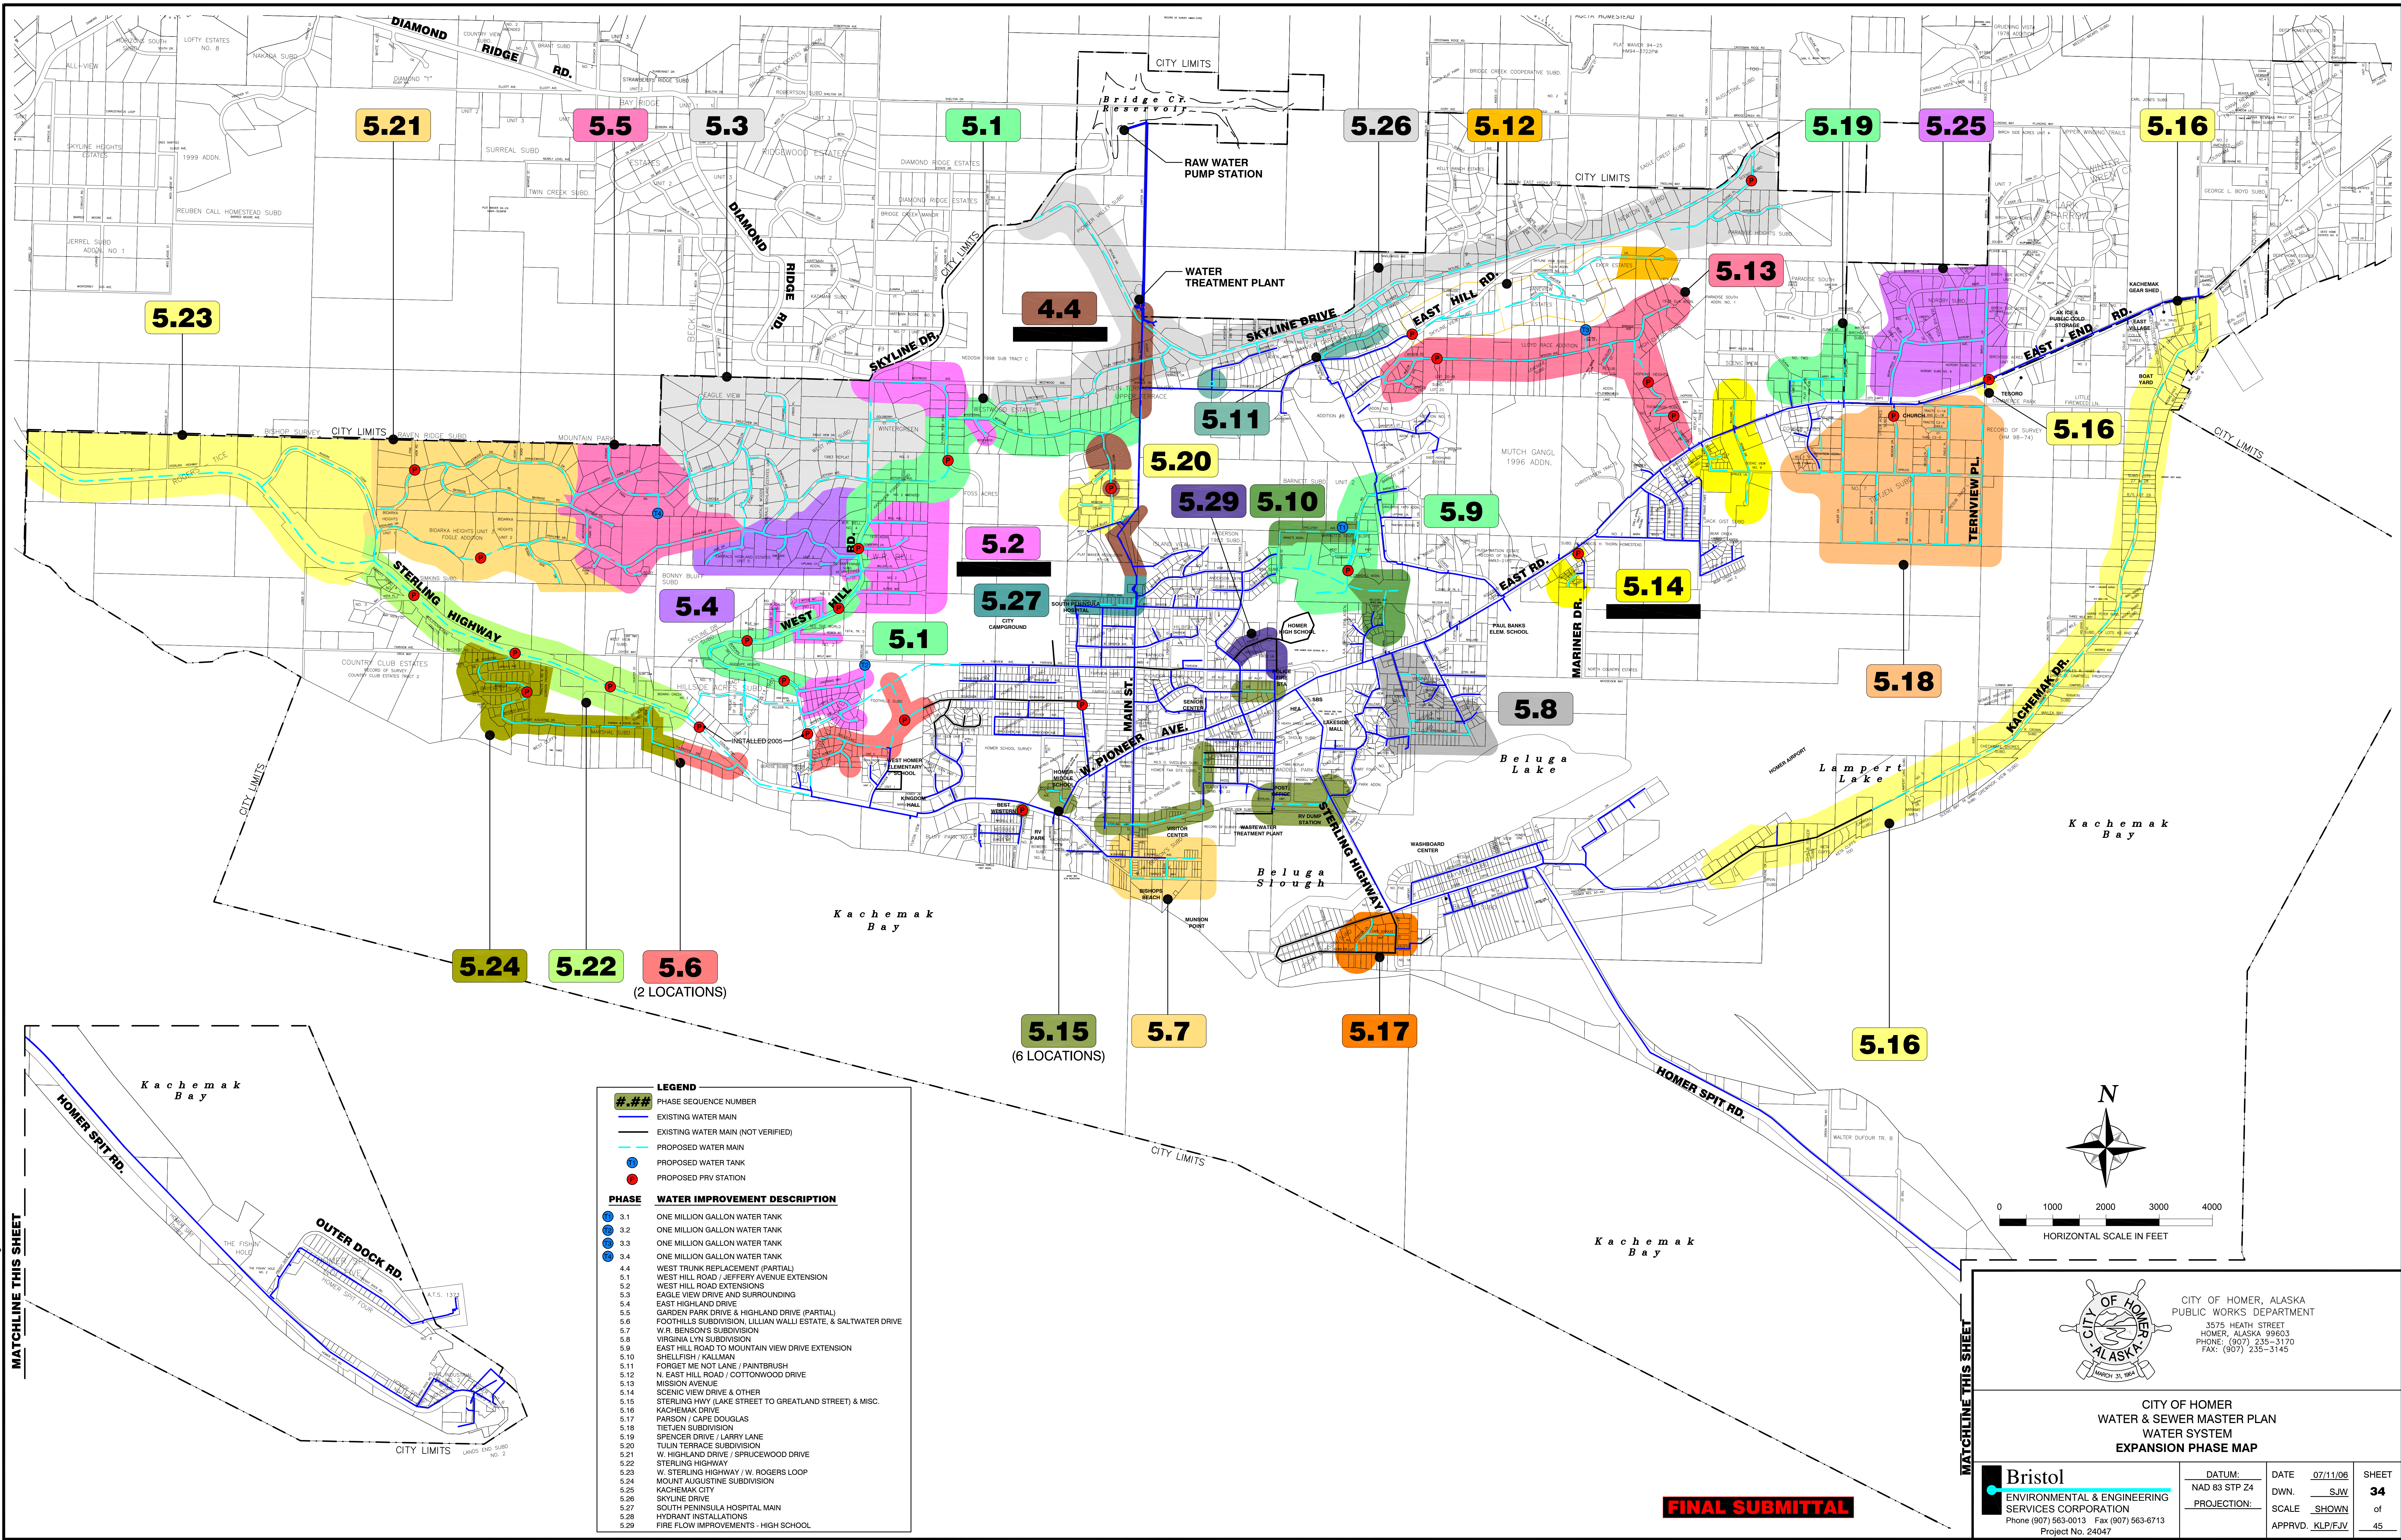

CITY OF HOMER, ALASKA
PUBLIC WORKS DEPARTMENT
3575 HEATH STREET
HOMER, ALASKA 99603
PHONE: (907) 235-3170
FAX: (907) 235-3145

CITY OF HOMER
WATER & SEWER MASTER PLAN
WATER SYSTEM
EXPANSION PHASE MAP

Bristol
ENVIRONMENTAL & ENGINEERING
SERVICES CORPORATION
Phone (907) 563-0013 Fax (907) 563-6713
Project No. 24047

DATUM:	DATE	SHEET
NAD 83 STP 24	07/11/06	34
PROJECTION:	DWN.	of
SCALE	SHOWN	45
APPRVD:	KLP/FJV	